

Do not scale off this drawing except for planning purposes. Any discrepancies or queries should be brought to the attention of the authors. OKRA CIC retain the copyright of these drawings and the work depicted on them. No unauthorised reproduction of work.

This drawing is for the purposes declared in the Status Box only. Whilst all reasonable efforts are used to ensure drawings are accurate, we accept no responsibility or liability for any reliance on these drawings for purposes other than those stated.

Some spaces / areas were inaccessible at time of survey. All drawing relating to these spaces is indicative.




Notes

O K R A

Kaymet Works
52 Ossory Road,
London
SE1 5AN

KEY

- - SITE BOUNDARY
138 Lewisham Way
- A - Art House Lewisham
(Formerly the BoD Central Library)
140 - 144 Lewisham Way
- B - Big Yellow Storage
155 Lewisham Way
- C - Tony's Kut's
146 Lewisham Way
- D - 134 - 136 Lewisham Way
- E - 132 Lewisham Way
- F - 130B Lewisham Way
- G - 130A Lewisham Way
- H - Uncle Ned's Beds
135 Lewisham Way

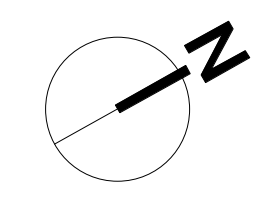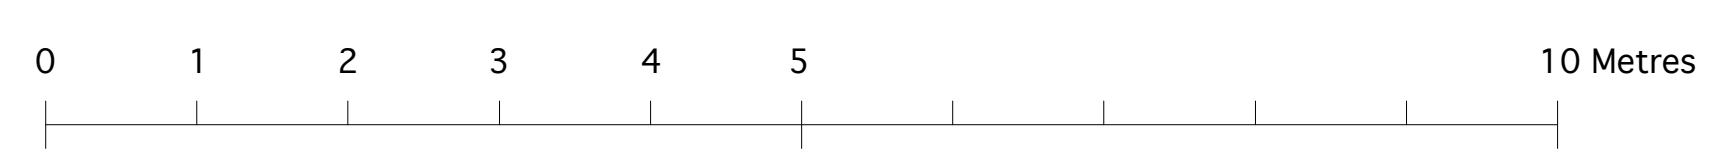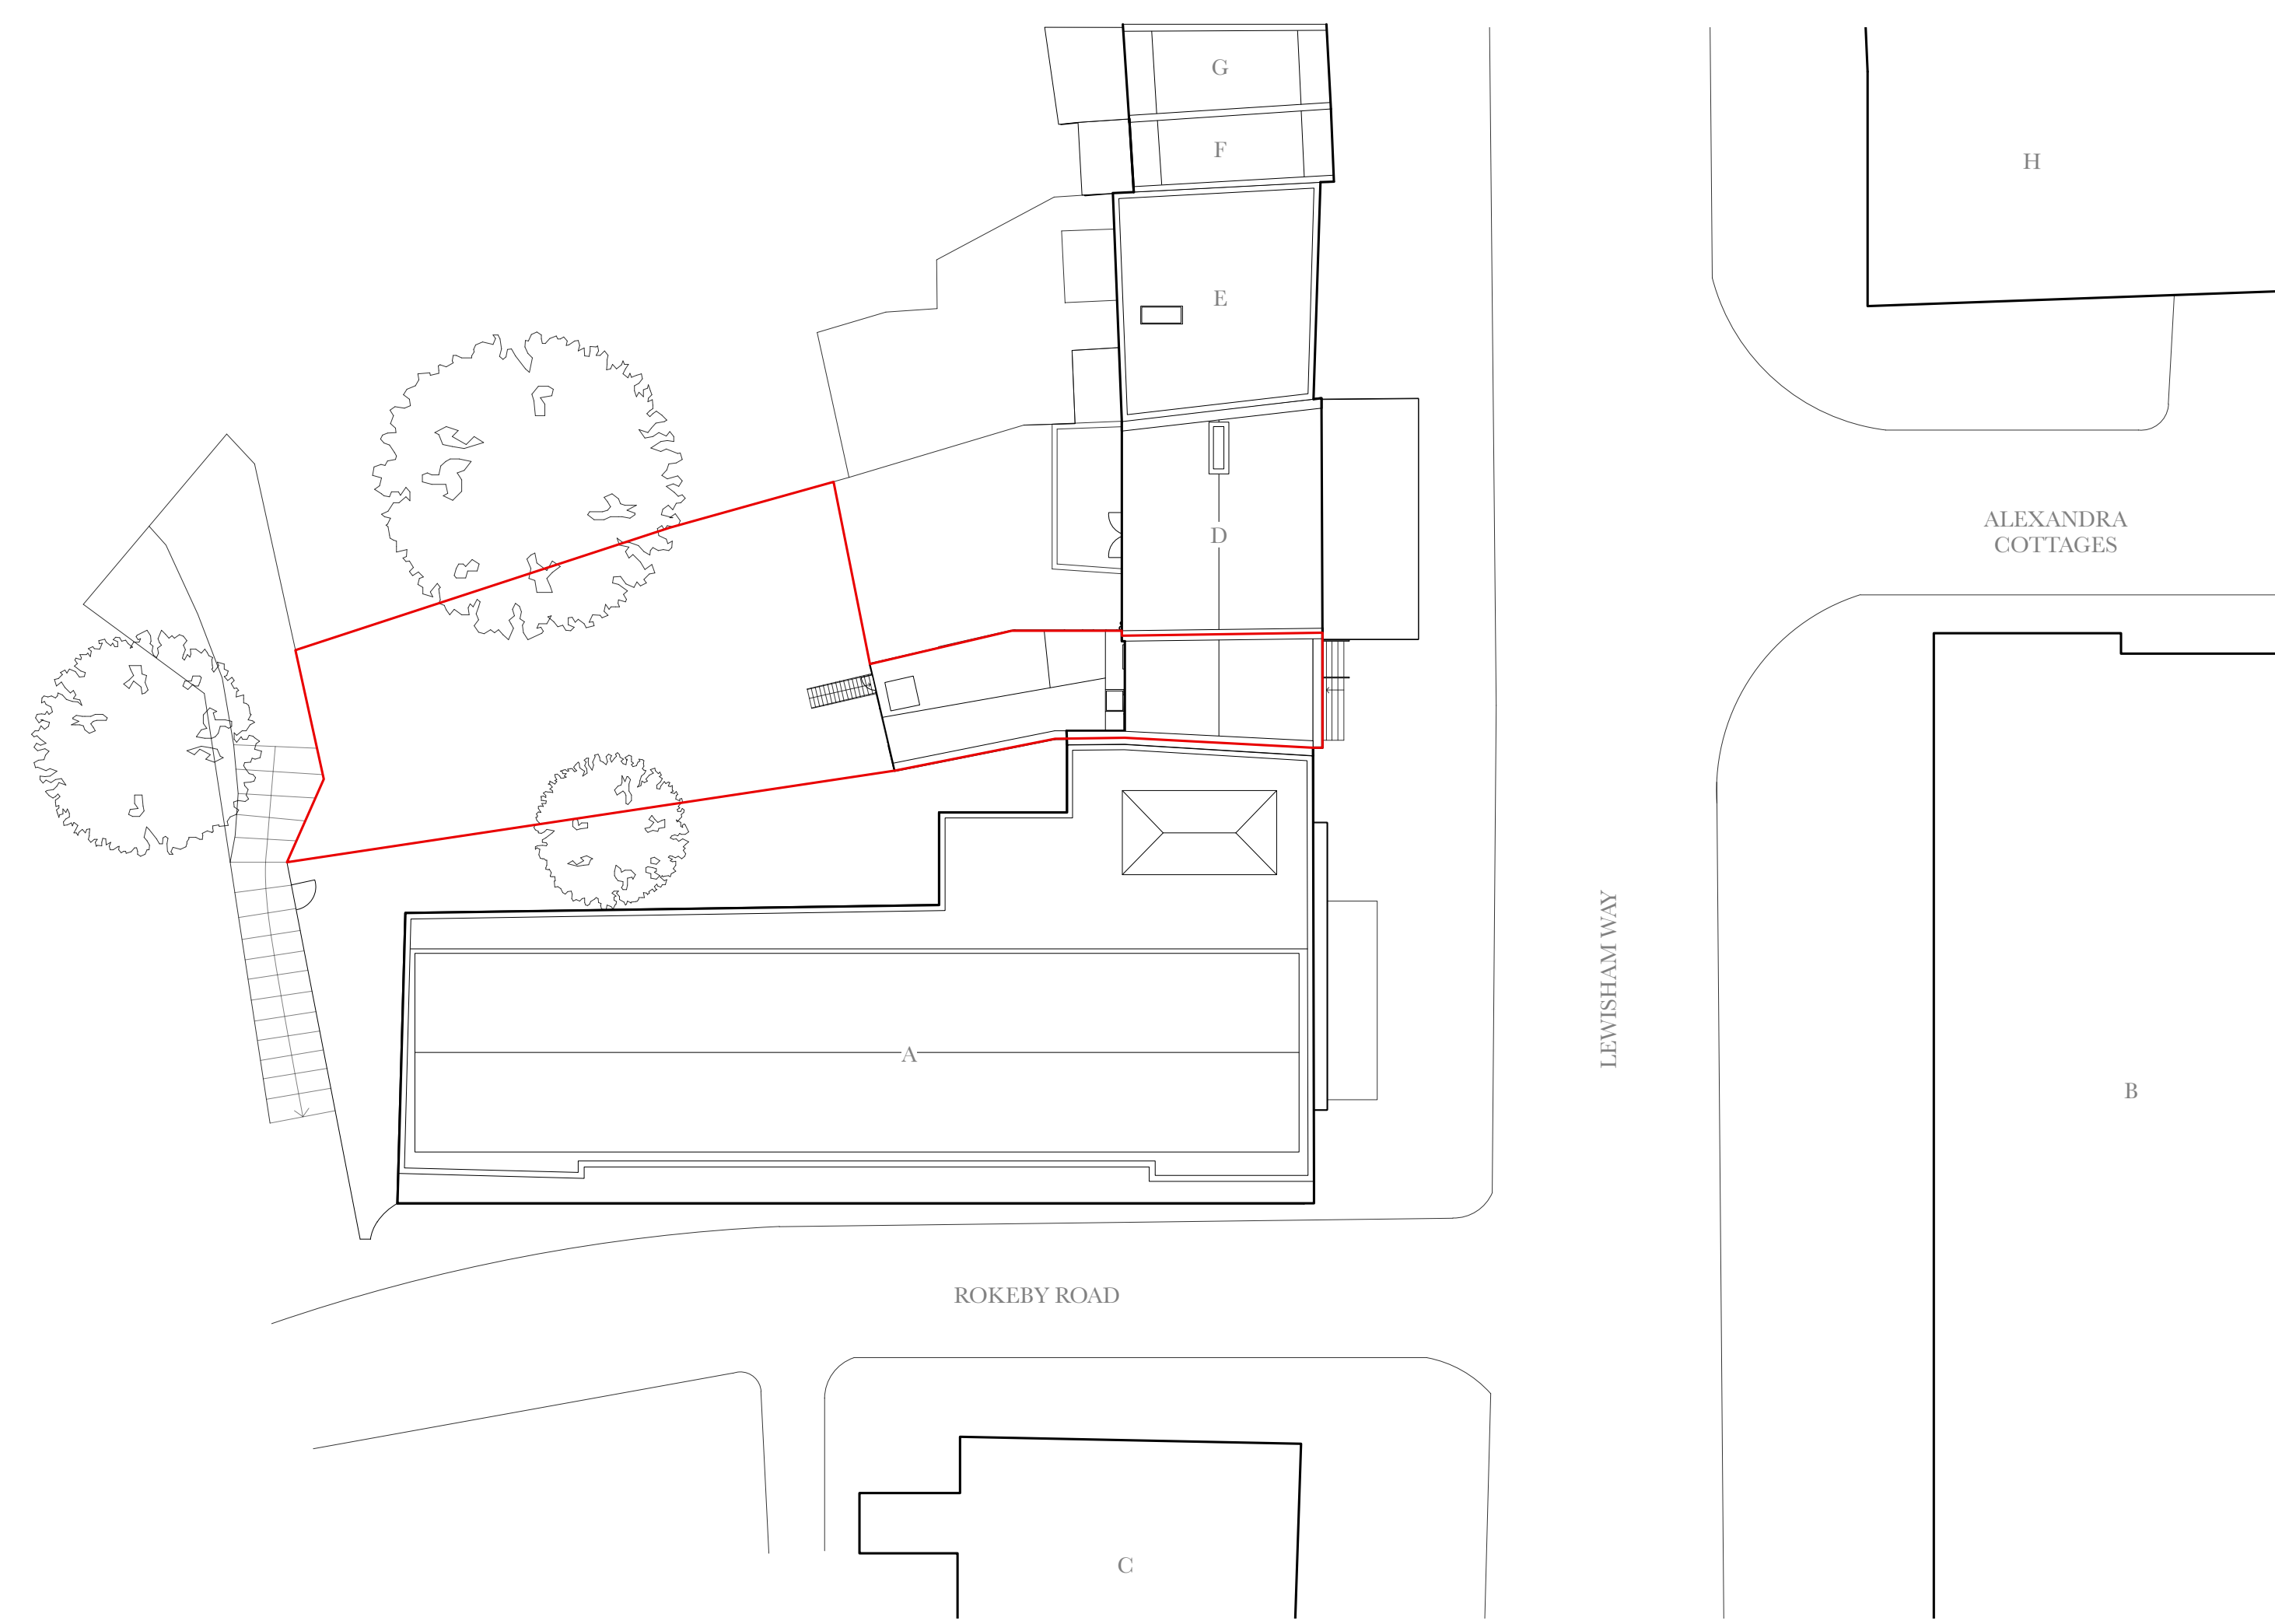

Revisions	
Project	
138 Lewisham Way	
Drawing Title	
Existing Site Plan	
Address	
138 Lewisham Way London SE14 6PD	
Local Authority	Drawing no.
London Borough of Lewisham	SP/LEW/01
1:500 at A3	Status - Design