




EXISTING FRONT ELEVATION 1:100

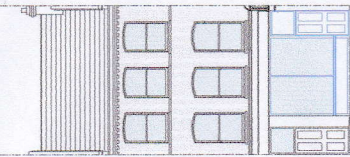


PROPOSED FRONT ELEVATION 1:100

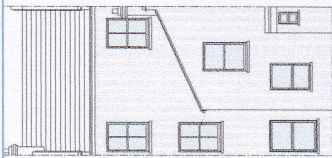


EXISTING REAR ELEVATION 1:100

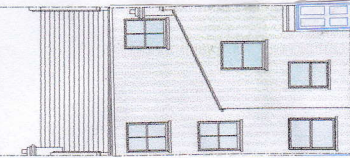


PROPOSED REAR ELEVATION 1:100

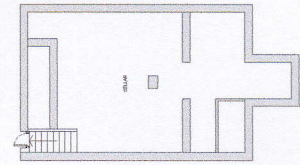

PROPOSED BASEMENT FLOOR PLAN 1:100

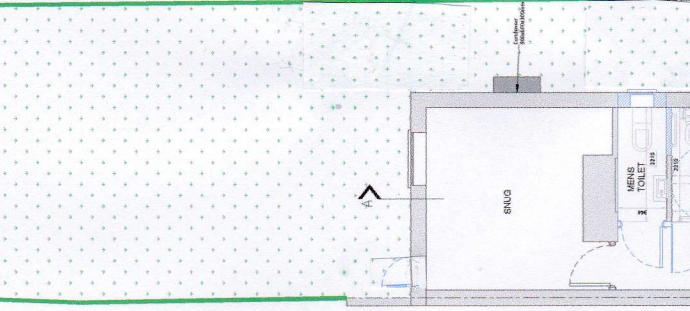

EXISTING GROUND FLOOR PLAN 1:100

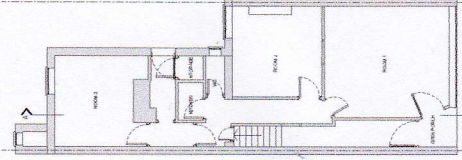

EXISTING BASEMENT FLOOR PLAN 1:100

■ PROPOSED TO BE DEMOLISHED
■ PROPOSED
■ STRUCTURE

PI10	COMMENTS ADDED	21/02/2018
P9	COMMENTS ADDED	20/02/2018
P8	COMMENTS ADDED	09/02/2018
P7	COMMENTS ADDED	17/11/2017
P6	COMMENTS ADDED	09/10/2017
P5	COMMENTS ADDED	02/10/2017
P4	PROPOSED REFURBISHMENT	03/08/2017
P3	PROPOSED REFURBISHMENT	02/08/2017
P2	PROPOSED REFURBISHMENT	01/08/2017
P1	PROPOSED REFURBISHMENT	31/07/2017

Date: 21/02/2018
 Scale: 1:100
 Matthew Morrison
 88 Springbank Road
 London
 SE13 6SX

Title:
 Planning Drawings-1 of 1
 Proposed Refurbishment


Drawing No:
 2051-17-PL001

REVISION:
 P10


12 Staplehurst Road
 Hither Green
 London
 SE13 5NB
 Tel: 020 8852 7343
 www.createforall.co.uk
 2018 © create




SITE LOCATION PLAN 1:1250

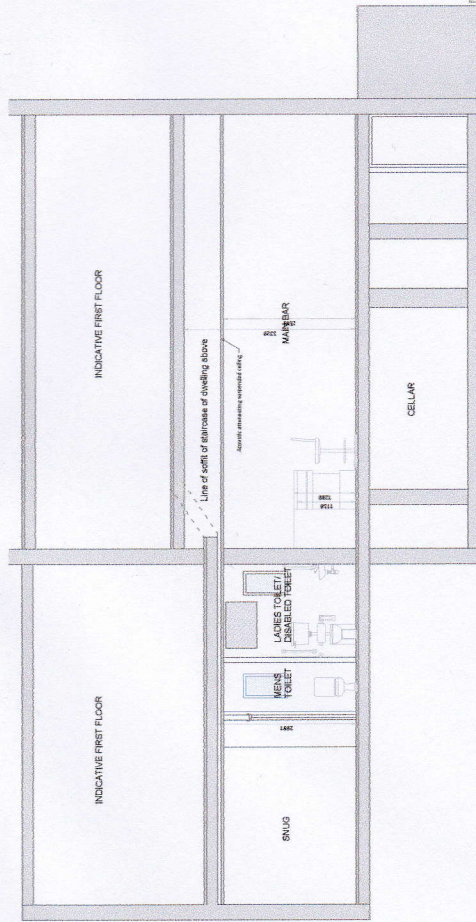

PROPOSED SECTION AA 1:50

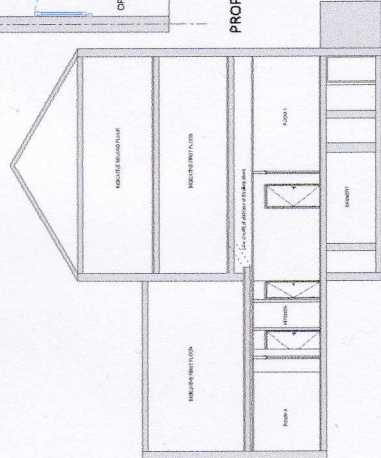

EXISTING SECTION AA 1:50

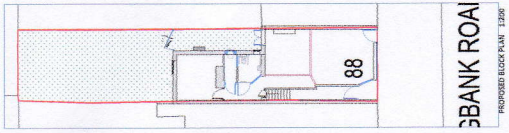

PROPOSED FLOOR PLAN 1:300

PROPOSED GROUND FLOOR PLAN 1:150

