



**Location Plan 1:1250**

FLAT ROOF

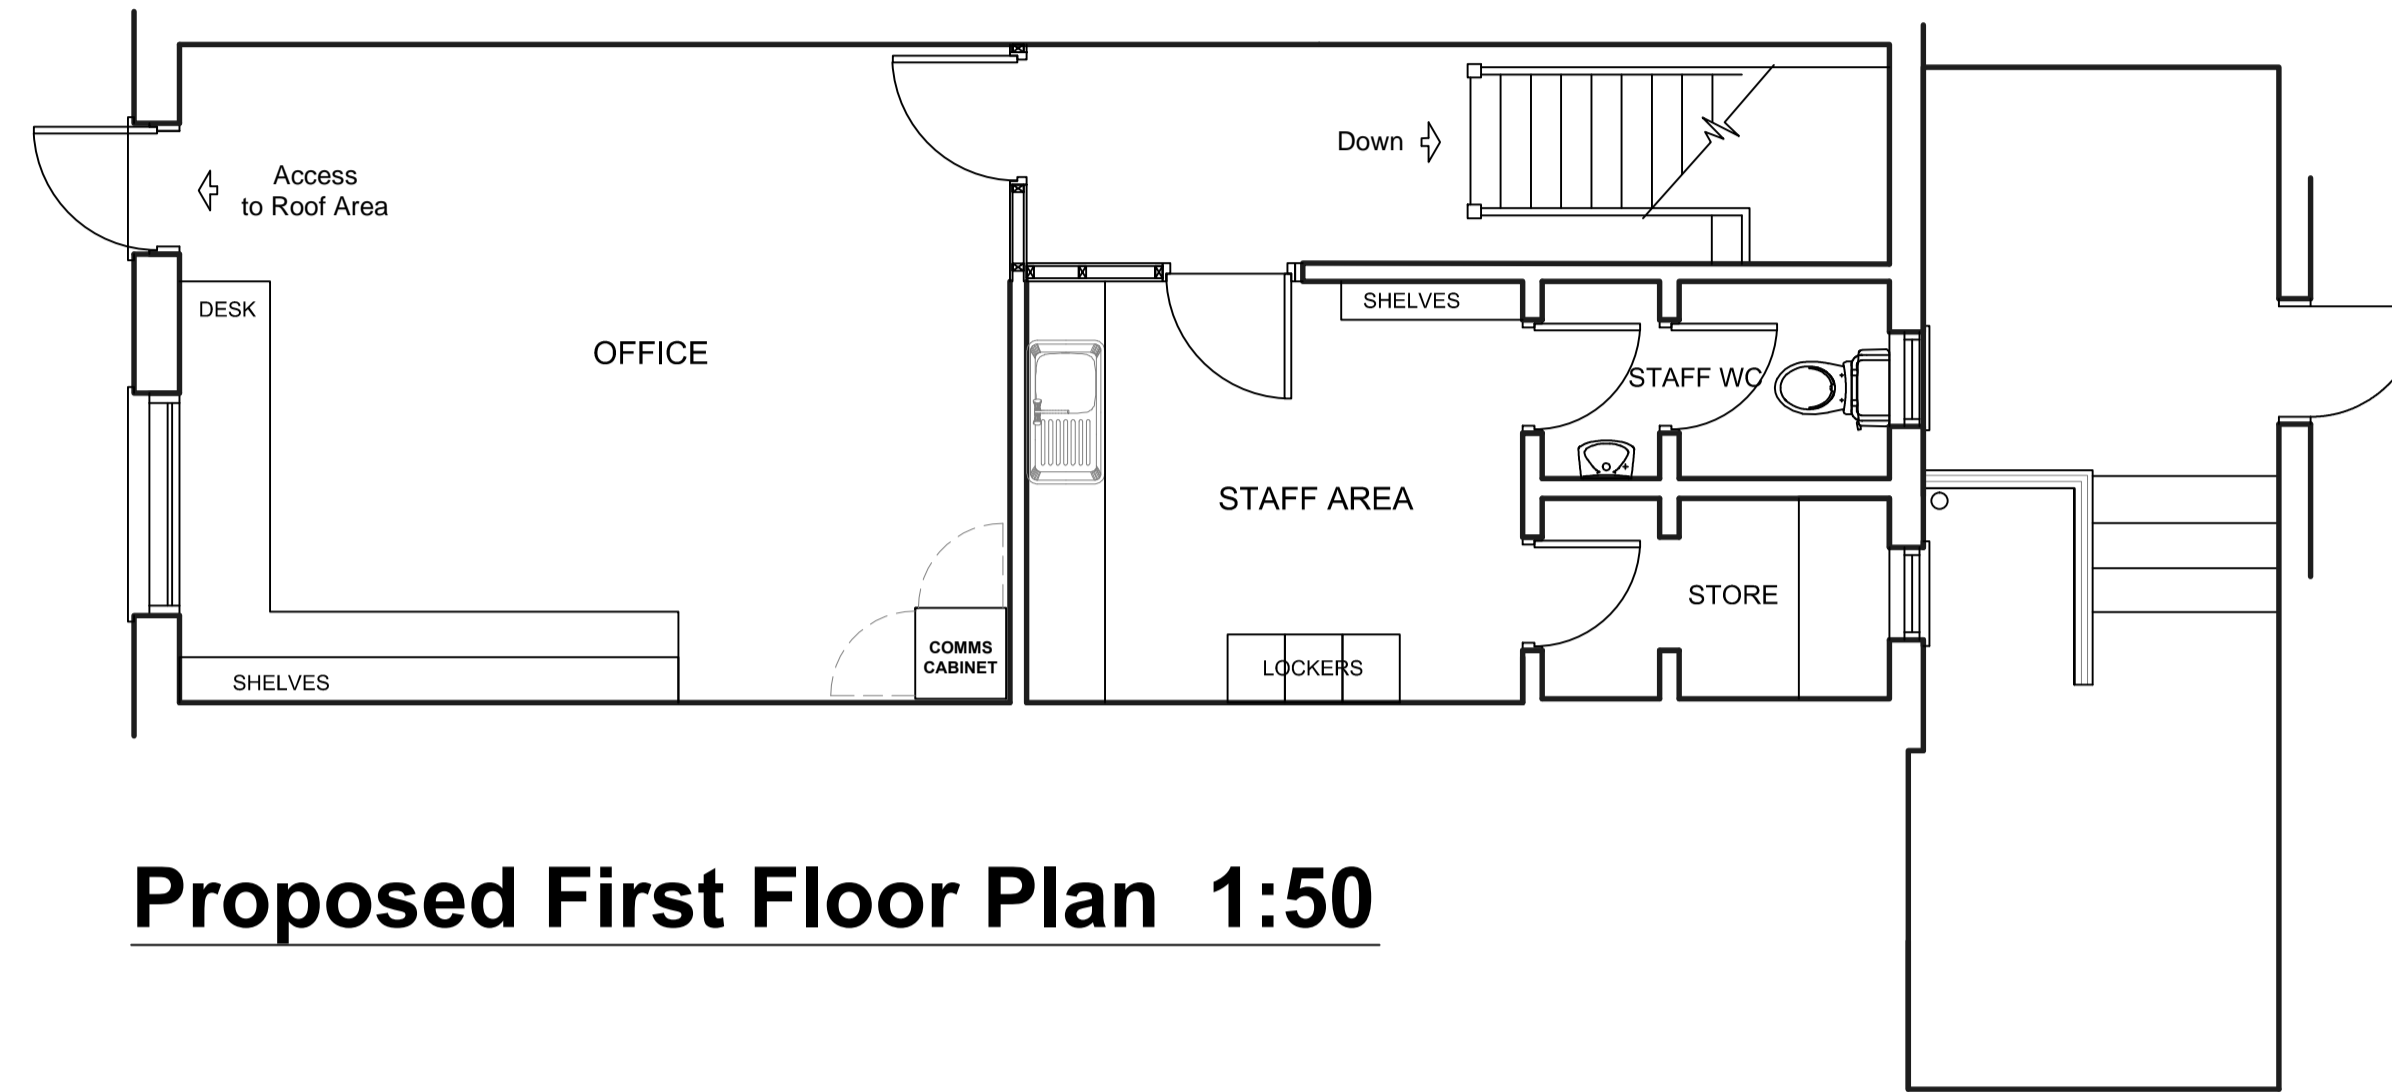

**Proposed First Floor Plan 1:50**

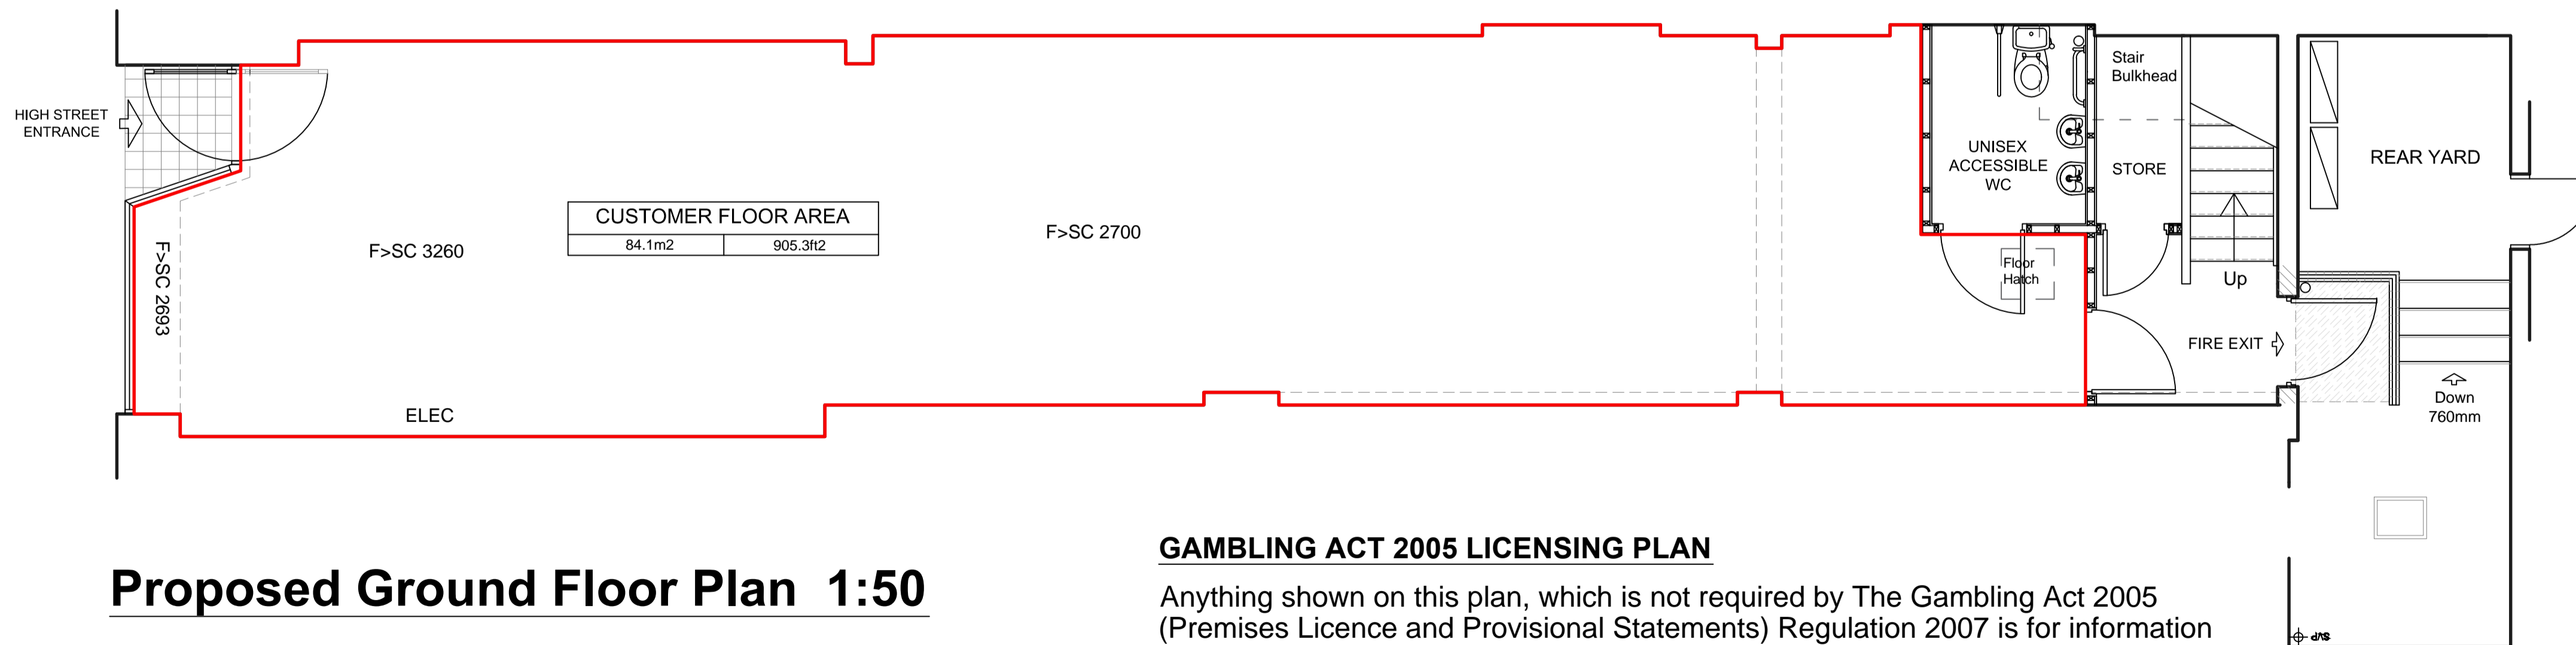

**Proposed Ground Floor Plan 1:50**

**GAMBLING ACT 2005 LICENSING PLAN**

Anything shown on this plan, which is not required by The Gambling Act 2005 (Premises Licence and Provisional Statements) Regulation 2007 is for information purposed only and **does not** form part of the premises licence.

— Area in which facilities will be provided for gaming.

Rev	Date	Description
A	25-01-2021	Fire Exit to Rear Yard shown



Address  
40 DEPTFORD HIGH STREET  
DEPTFORD  
LONDON  
SE8 4AF

Title  
LICENCE PLAN

Drawn	Date	Scale
JAM	22/01/2021	1:50 @ A1
Customer Area	84.1M2	
Drawing Number	DHS/DEP/03	Revision A

McKeowns  
Plans for Construction  
301 Alvechurch Road, Birmingham, B31 4UB Tel: 0121 433 4745  
Licence Plan