


37 ARBUTHNOT ROAD, LONDON, SE14 5LS

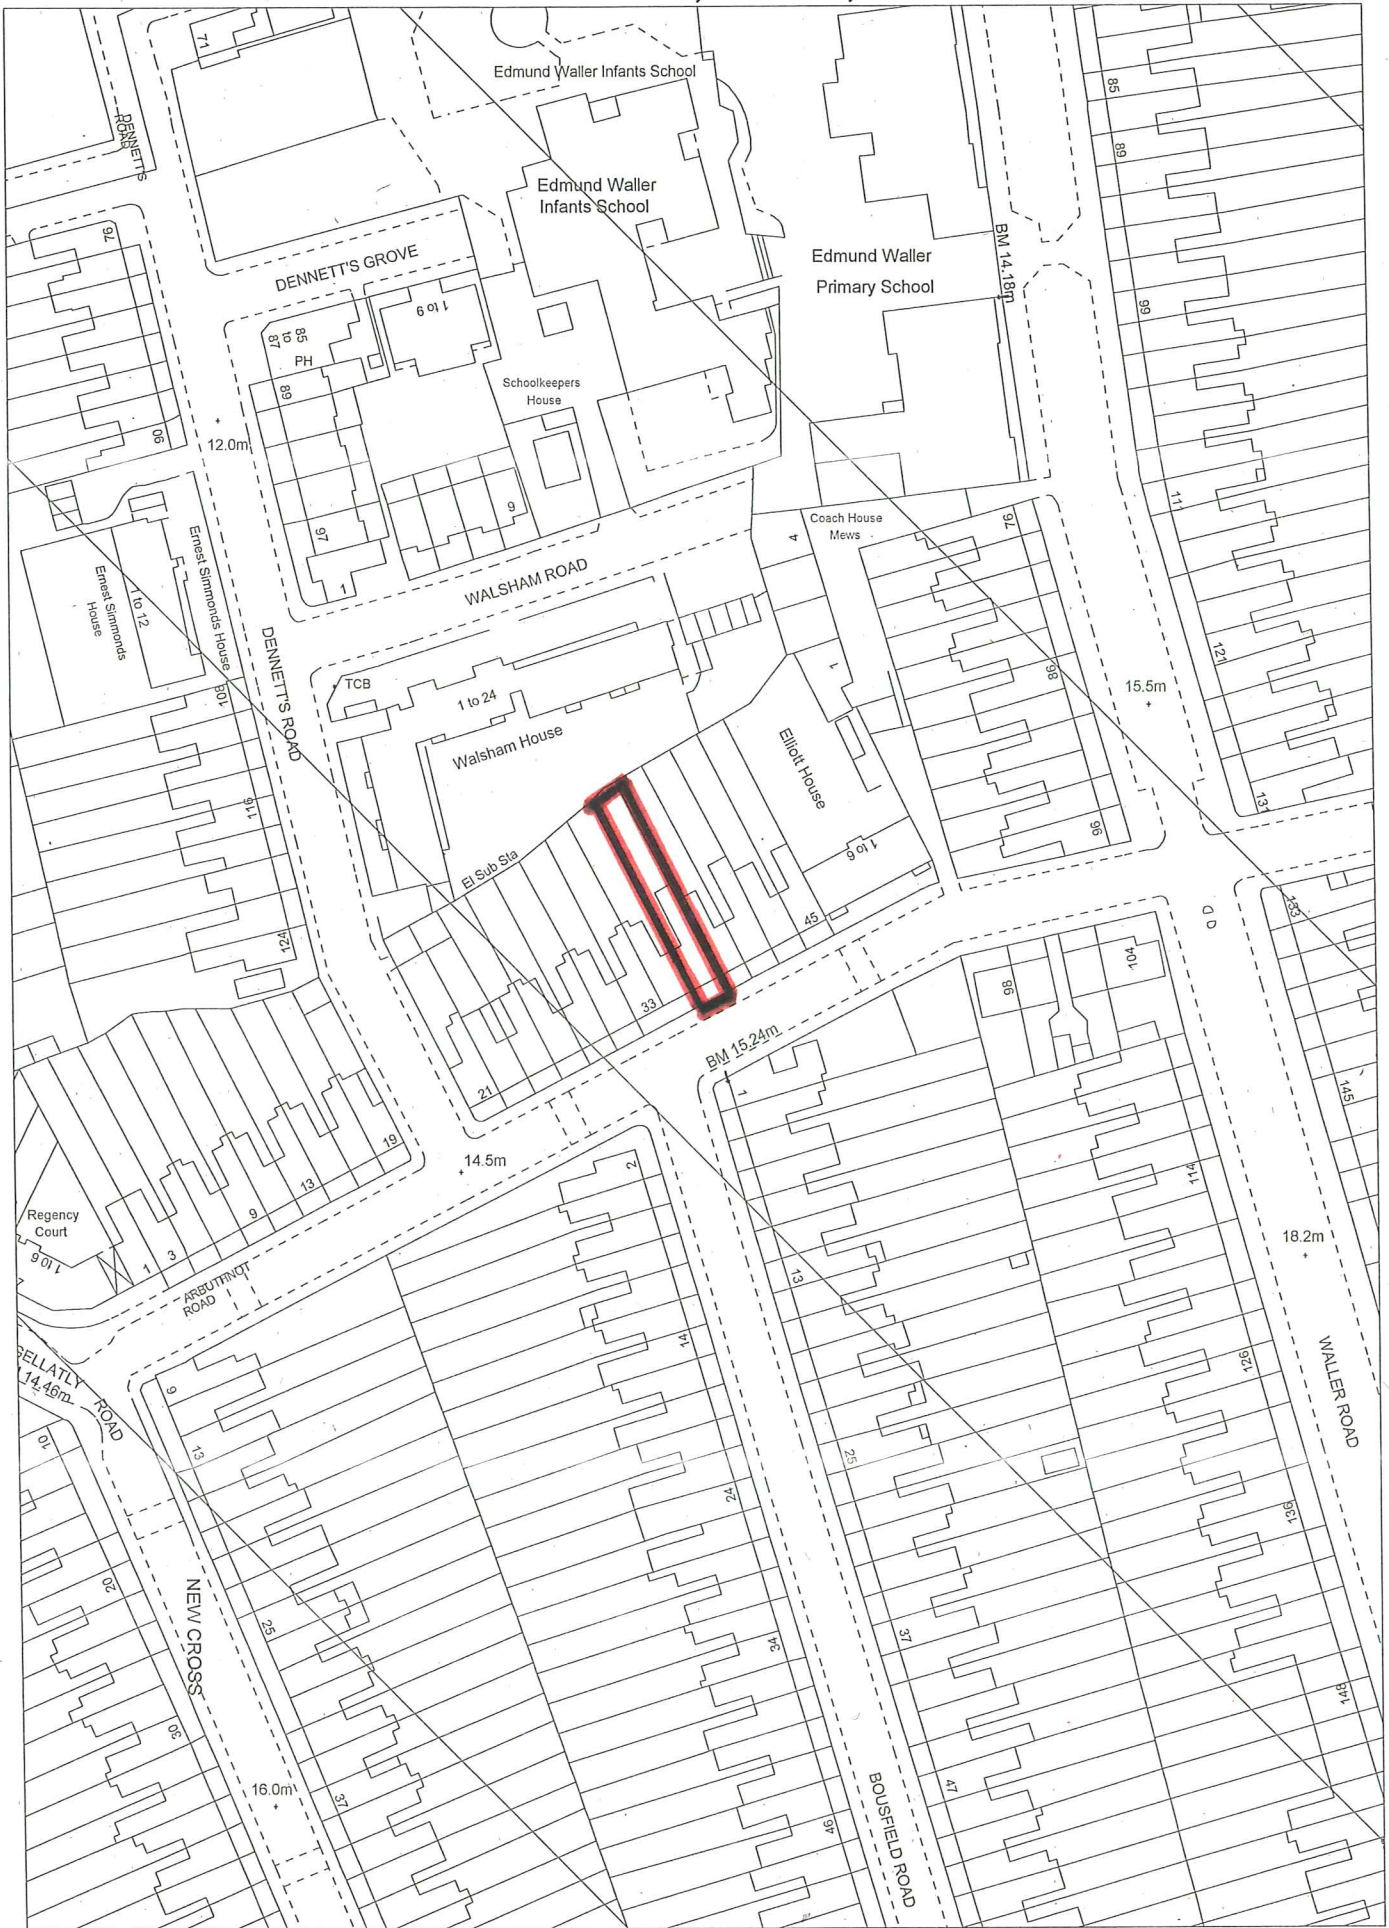

Reproduced from the Ordnance Survey map with the permission of the Controller of HMSO
Crown Copyright Reserved
Licence No:100017710

Scale 1:1250

This plan forms no part of a planning application