


223-225 LEWISHAM HIGH STREET, LONDON, SE13 6LY

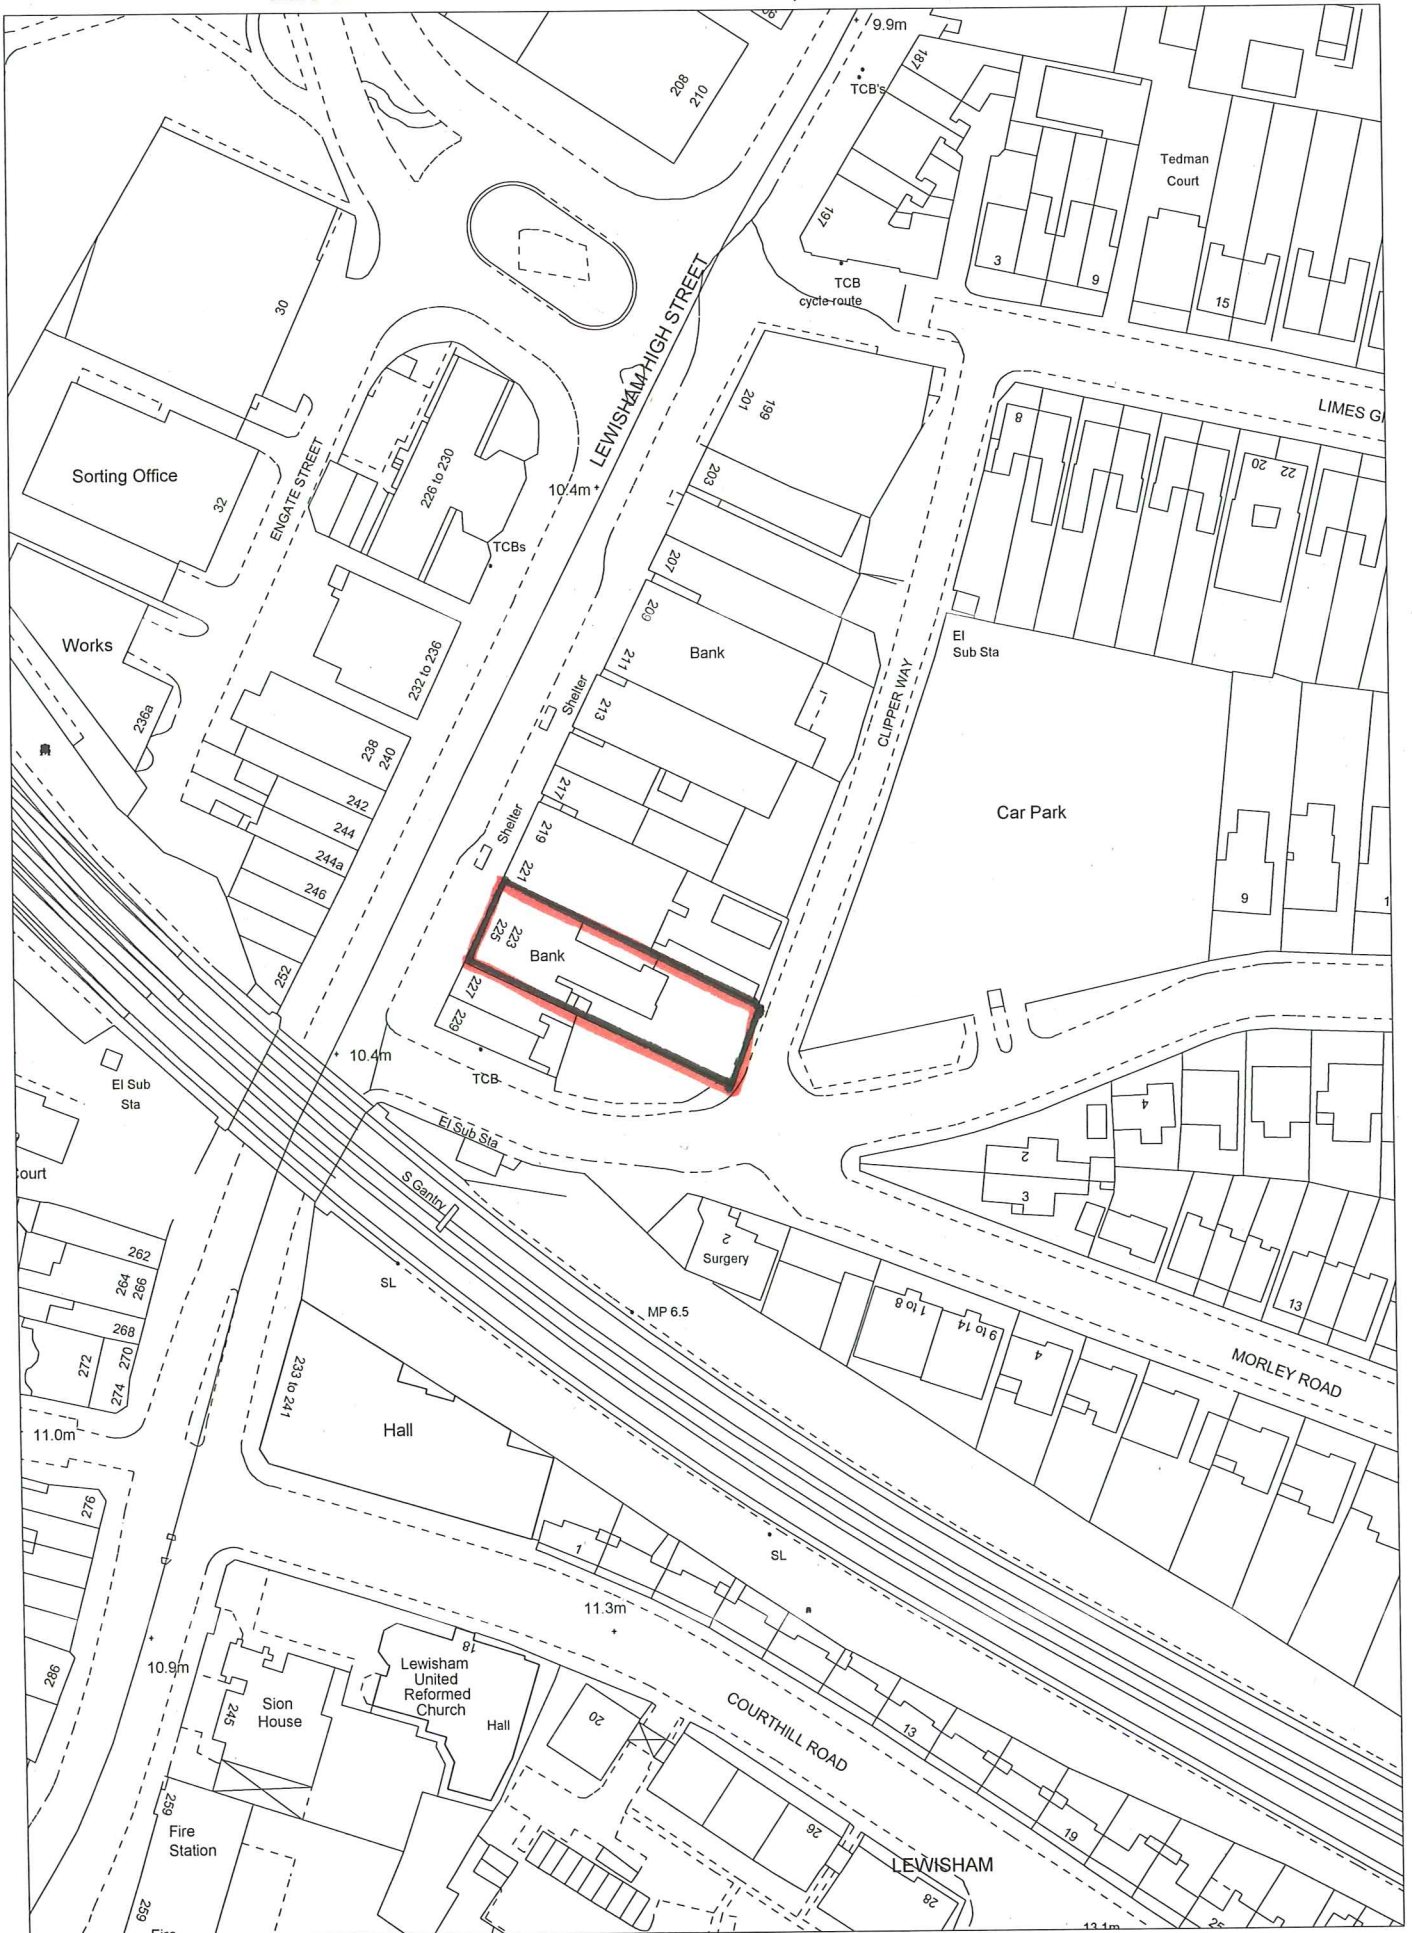

Scale 1:1250

Reproduced from the Ordnance Survey map with the permission of the Controller of HMSO
Crown Copyright Reserved
Licence No:100017710

This plan forms no part of a planning application