


FRONTING LAUREL GROVE AND REAR OF 215 SYDENHAM ROAD, LONDON, SE26 4JF

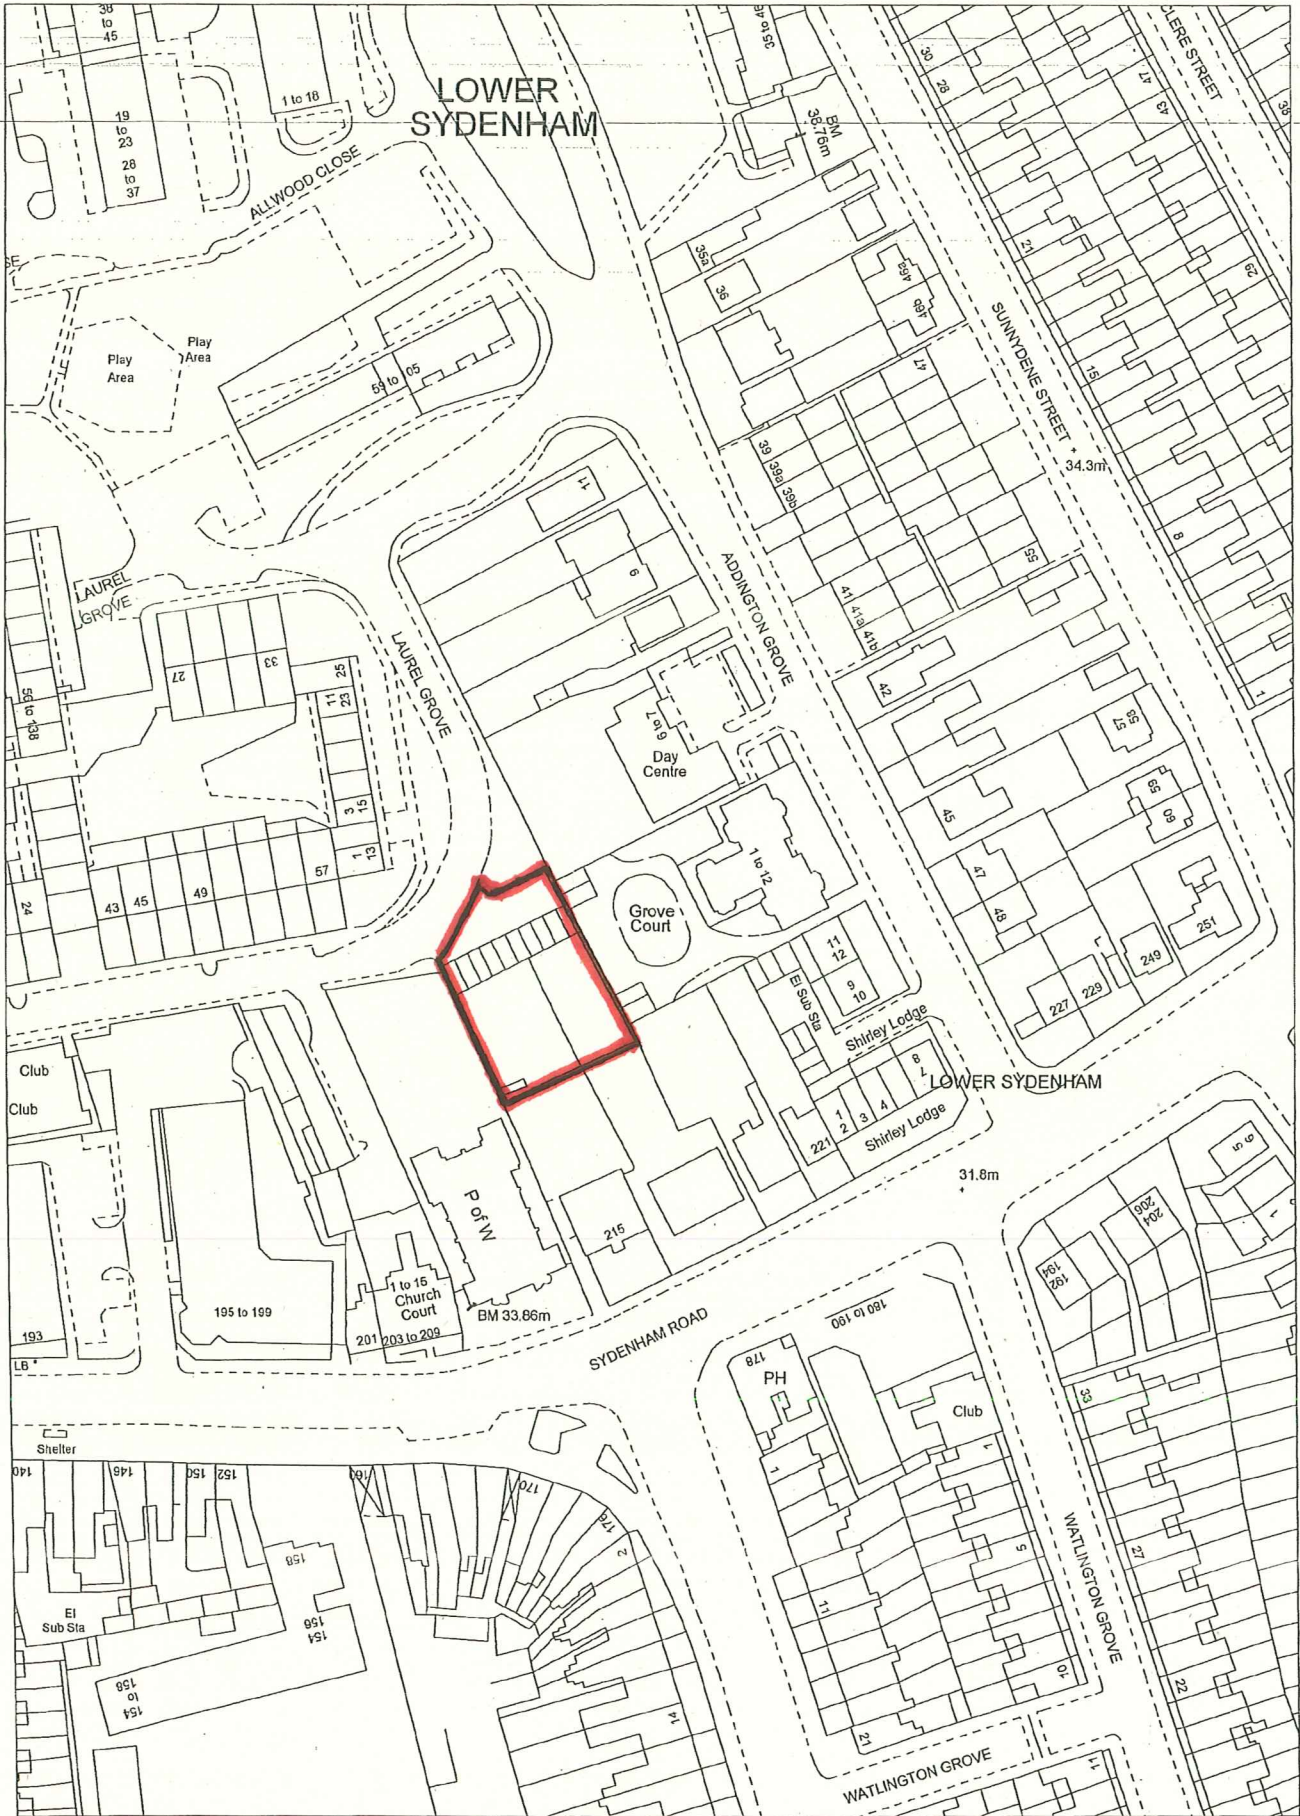

Reproduced from the Ordnance Survey map with the permission of the Controller of HMSO  
Crown Copyright Reserved  
Licence No:100017710

Scale 1:1250

**This plan forms no part of a planning application**