


notes

- The contractor is responsible for checking dimensions, tolerances and references. Any discrepancy to be verified with the Architect before proceeding with the works.
- Where an item is covered by drawings to different scales the larger scale drawing is to be worked to.
- Do not scale drawing. Figured dimensions to be worked to in all cases.

CDM Regulations 2007

ALL current drawings and specifications for the project must be read in conjunction with the Designer's Hazard and Environmental Assessment Record.

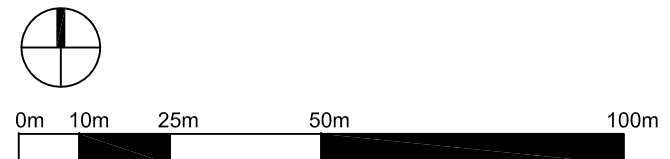

- OUTLINE PLANNING PERMISSION
- PHASE 1B RESERVED MATTERS APPLICATION BOUNDARY

29.09.14	B	Reserved Matters Application (JECRH/ICS)
29.08.14	A	Draft Issue for Planning (AOH/RH)
15.08.14	-	Stage D

date	rev	revision/author/checker
------	-----	-------------------------

purpose of issue  
RESERVED MATTERS APPLICATION

project  
**LEWISHAM GATEWAY  
PHASE 1B**

drawing  
**SITE LOCATION PLAN**

drawing no <b>AA4876-2001</b>	rev <b>B</b>
drawn KL	checked CS
scale 1:1250@A1; 1:2500@A3	date JUL 2014