


Church Grove (former Watergate School) site, Ladywell, London SE13

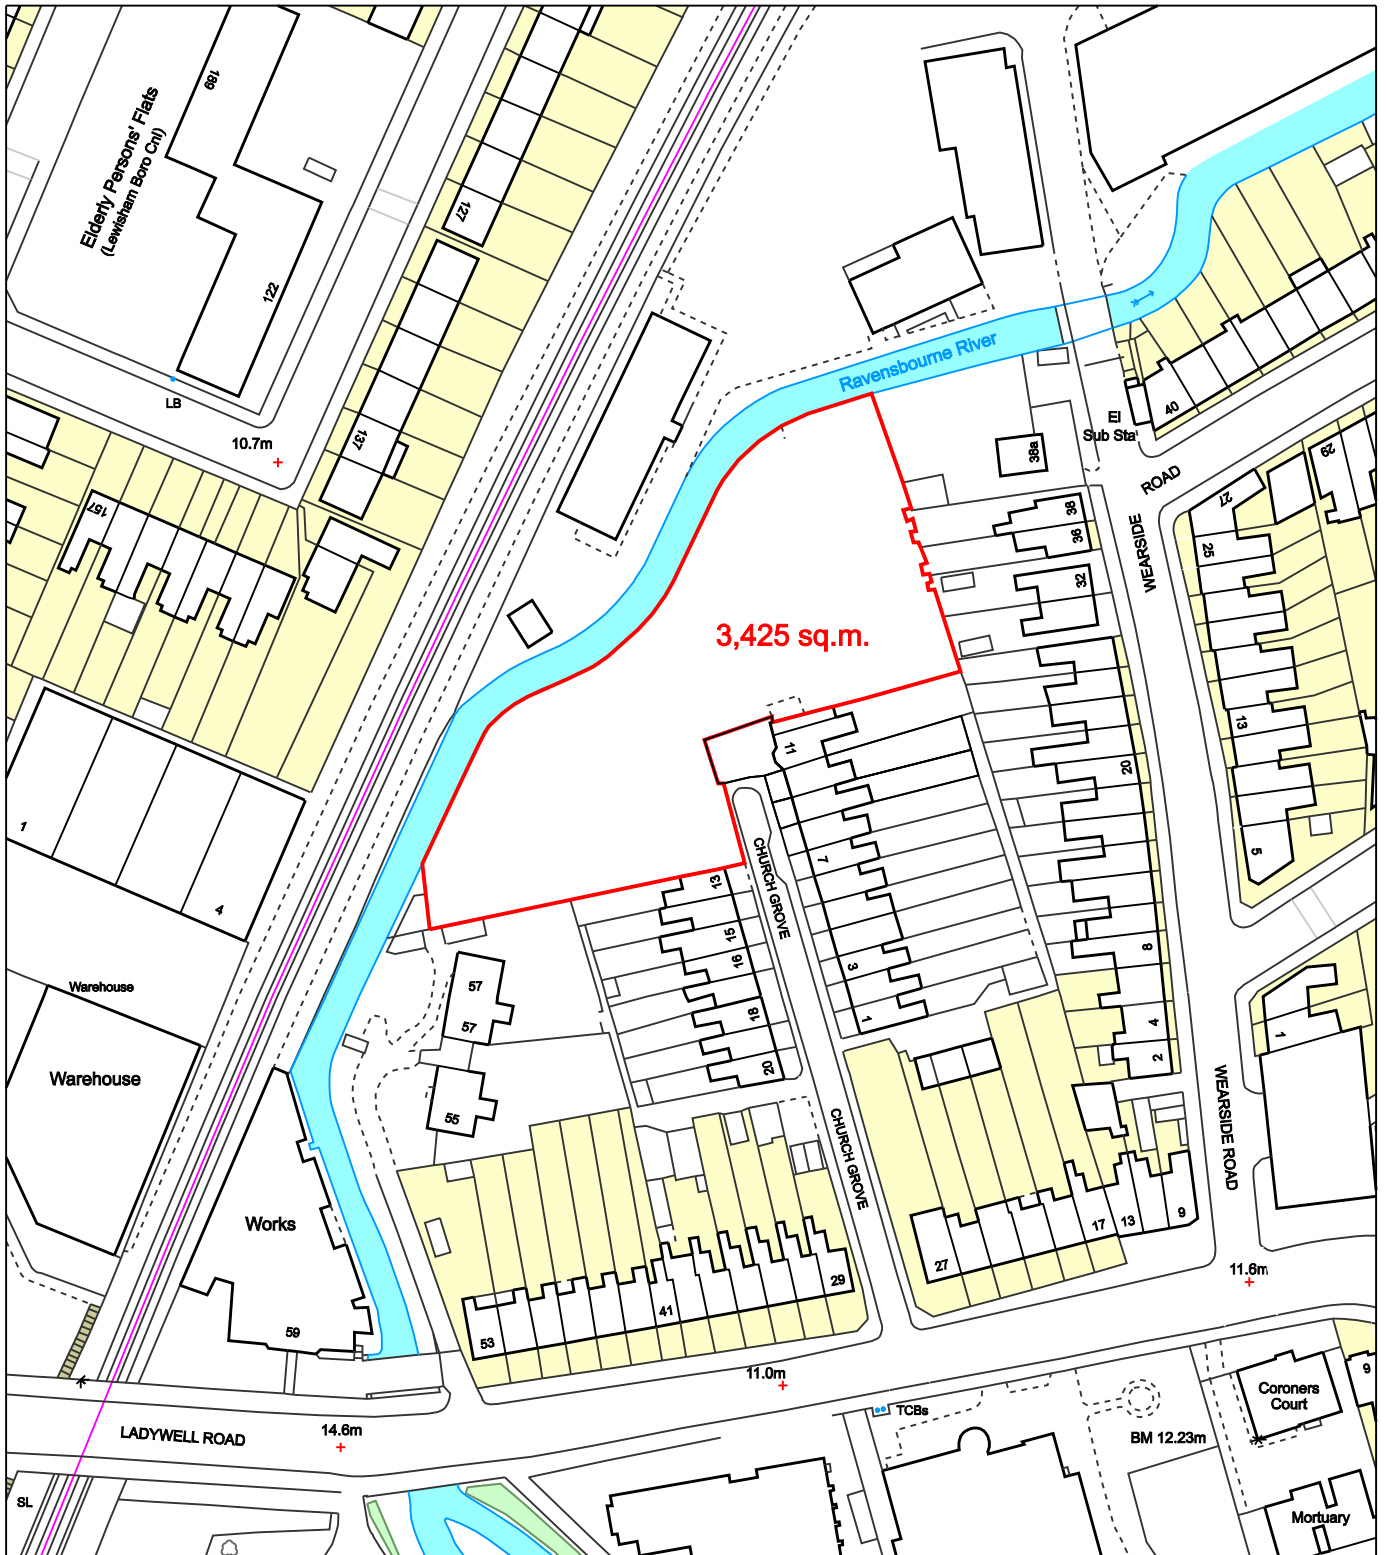

this map is reproduced from ordnance survey material with the permission of the controller of her majesty's stationery office © crown copyright: 100017710 [2009]

A4 plan scale 1:1250

date: 13.03.09
 drawn: DRJP
 coloured: DRJP
 checked:
 amended:
 drawing ref.: s/proj/Watergate School slp



LBL title

ASSET STRATEGY and DEVELOPMENT
 Lewisham

DataGraphics
 Laurence House
 1 Catford Road
 Catford, London
 SE6 4RU



tel.: 020 8314 8262
 datagraphics@lewisham.gov.uk