


Amersham Vale/Edward Street (former school) site, Deptford, London SE8

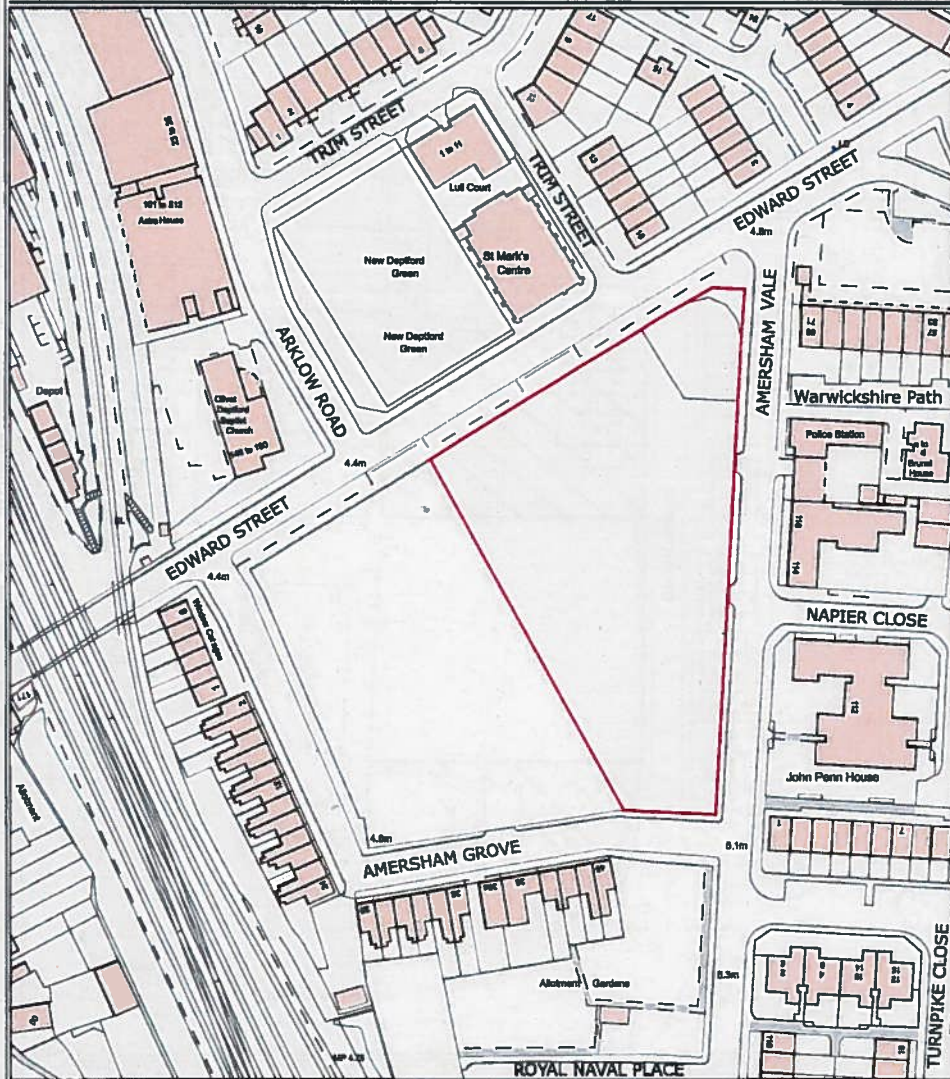

This map is reproduced from Ordnance Survey material with the permission of the Controller of Her Majesty's Stationery Office © Crown Copyright and Database Rights: 100017710 [2013]

A4 location plan scale 1:1250

date: 27/0/2014
 drawn: DRJP
 coloured: DRJP
 checked:
 amended:
 drawing ref.: Deptford Green site redline

PLAN 2

A4

COMPANET ASSET SERVICES
 DataGraphics
 Laurence House
 1 Catford Road
 Catford, London
 SE6 4RU
 tel.: 0208 314 8262
 datagraphics@lewisham.gov.uk

