


# 16-22 BROWNHILL RD, SE6

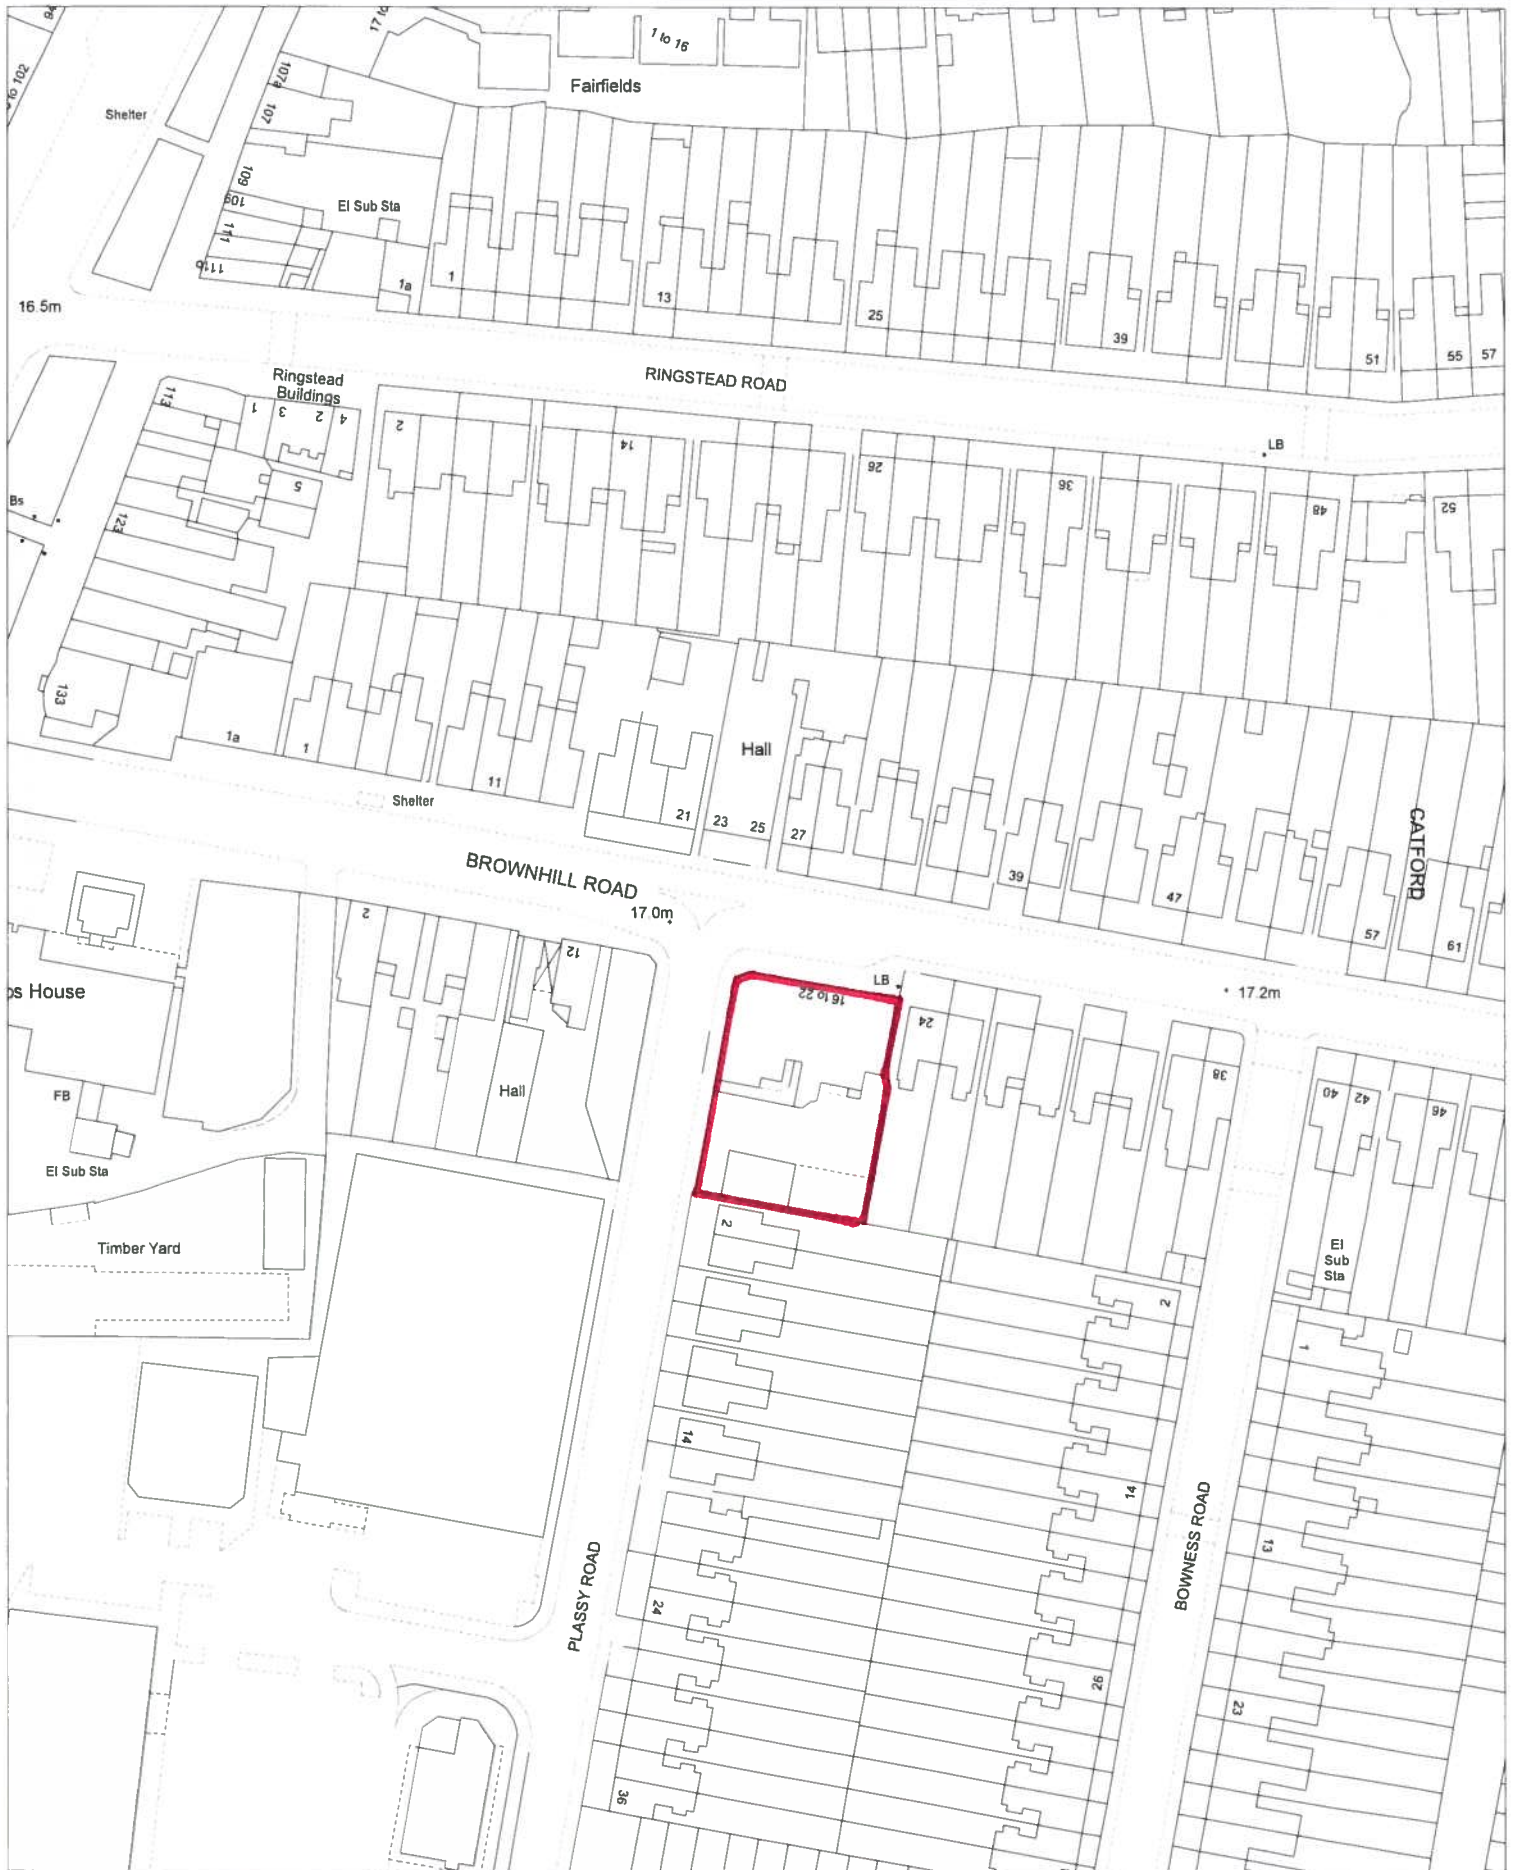

Date: 18/08/15

Scale:1250  
Base on the  
Ordnance Survey map  
Licence no:100017710  
London, SE6 4RU