


14 WASTDALE RD, SE23

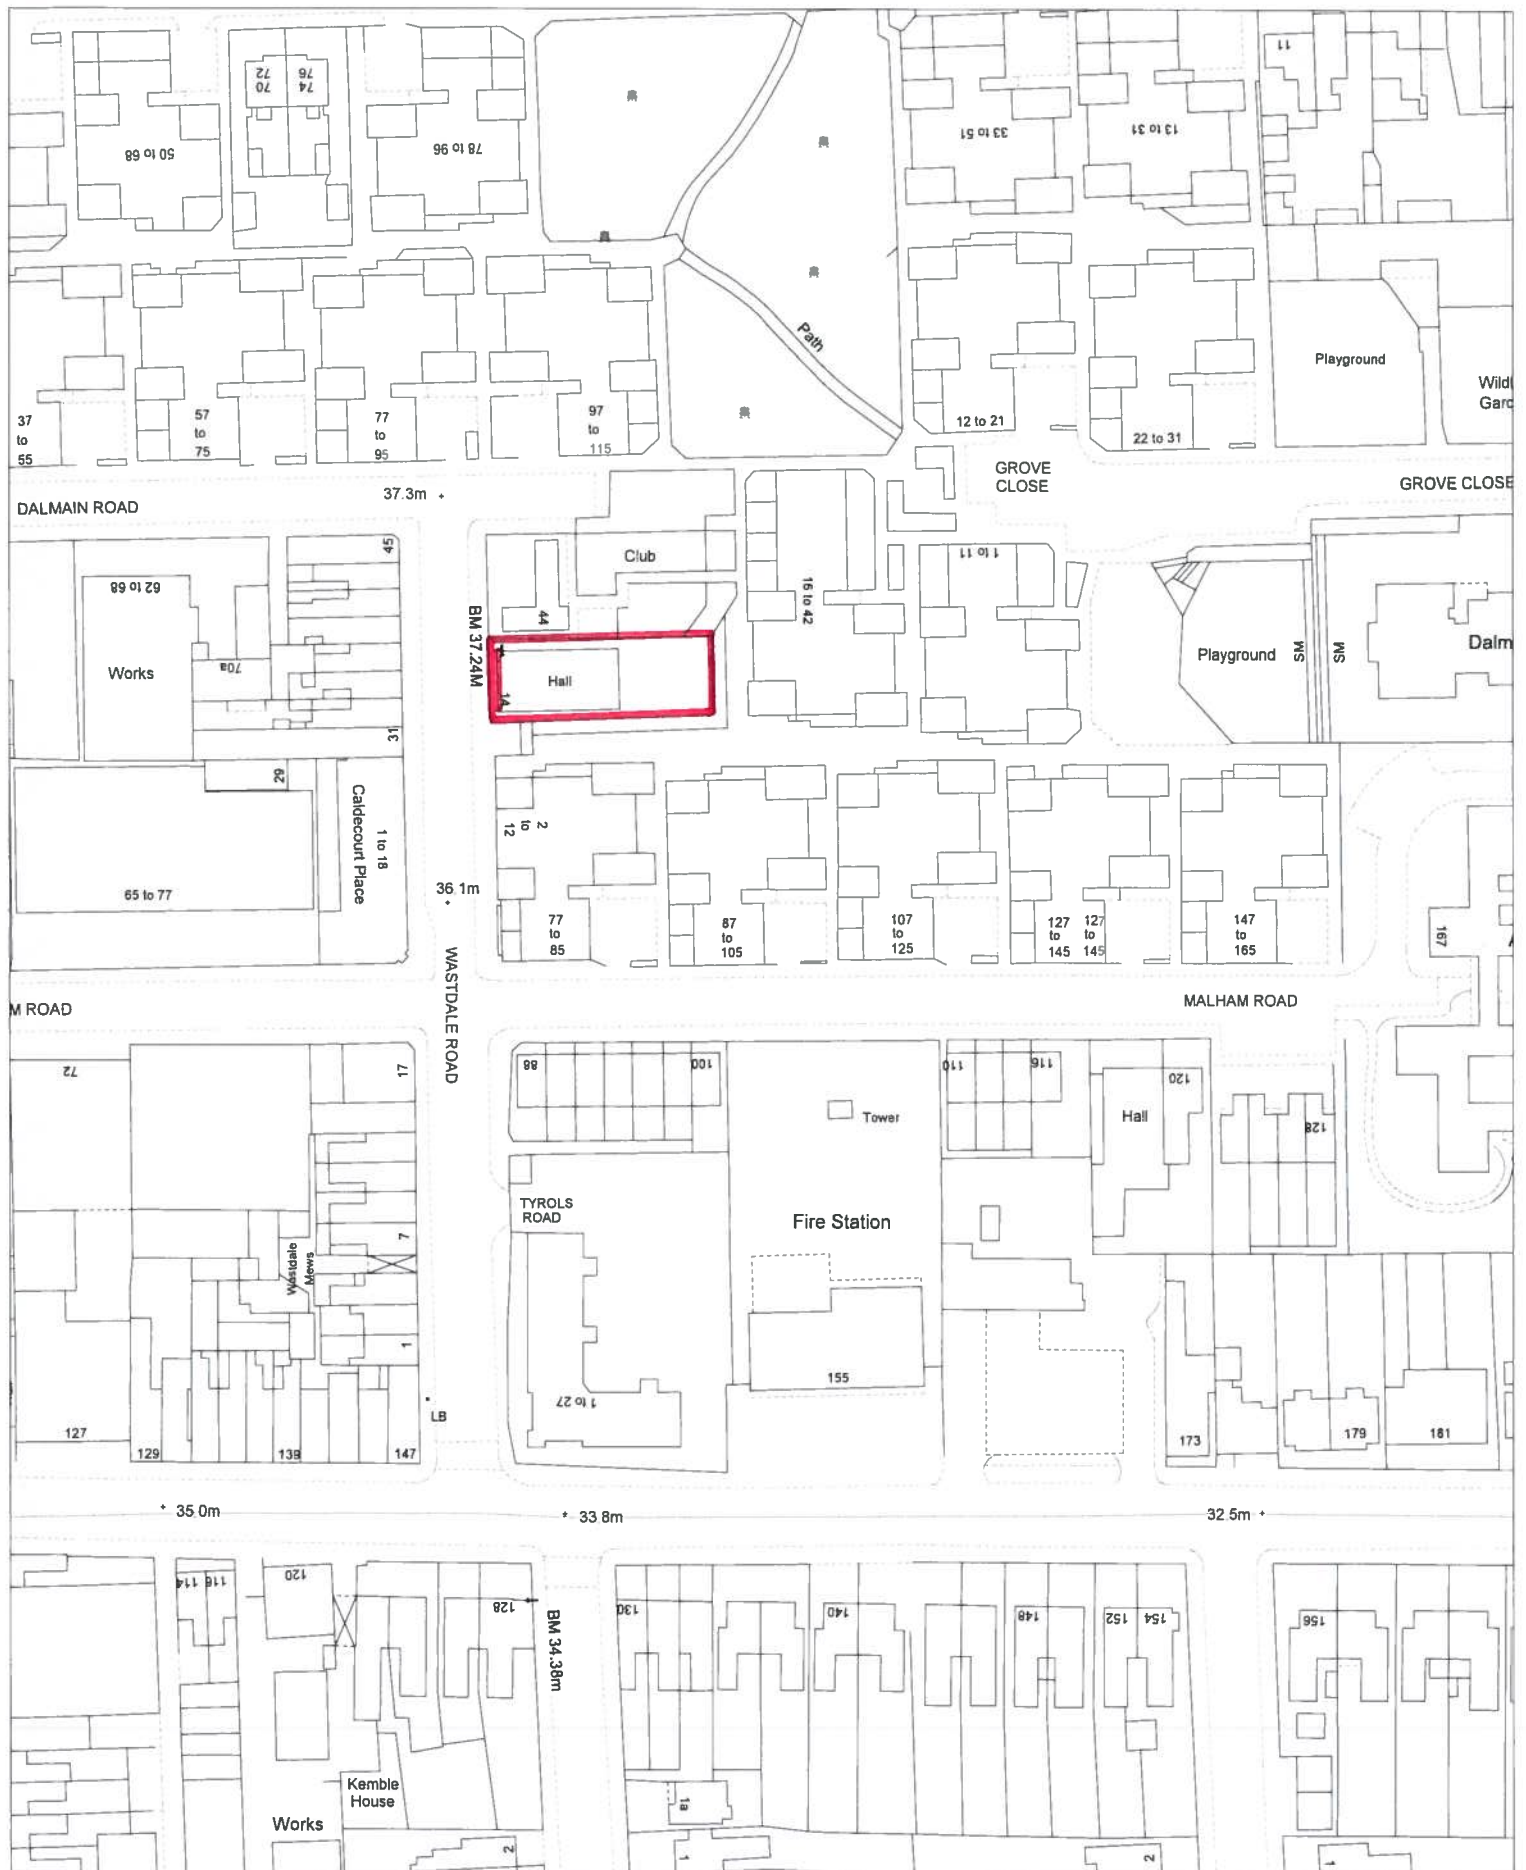

Date: 28/09/15

Scale: 1:250

Base on the
Ordnance Survey map
Licence no: 100017710
London, SE6 4RU