


Riverdale House, SE13

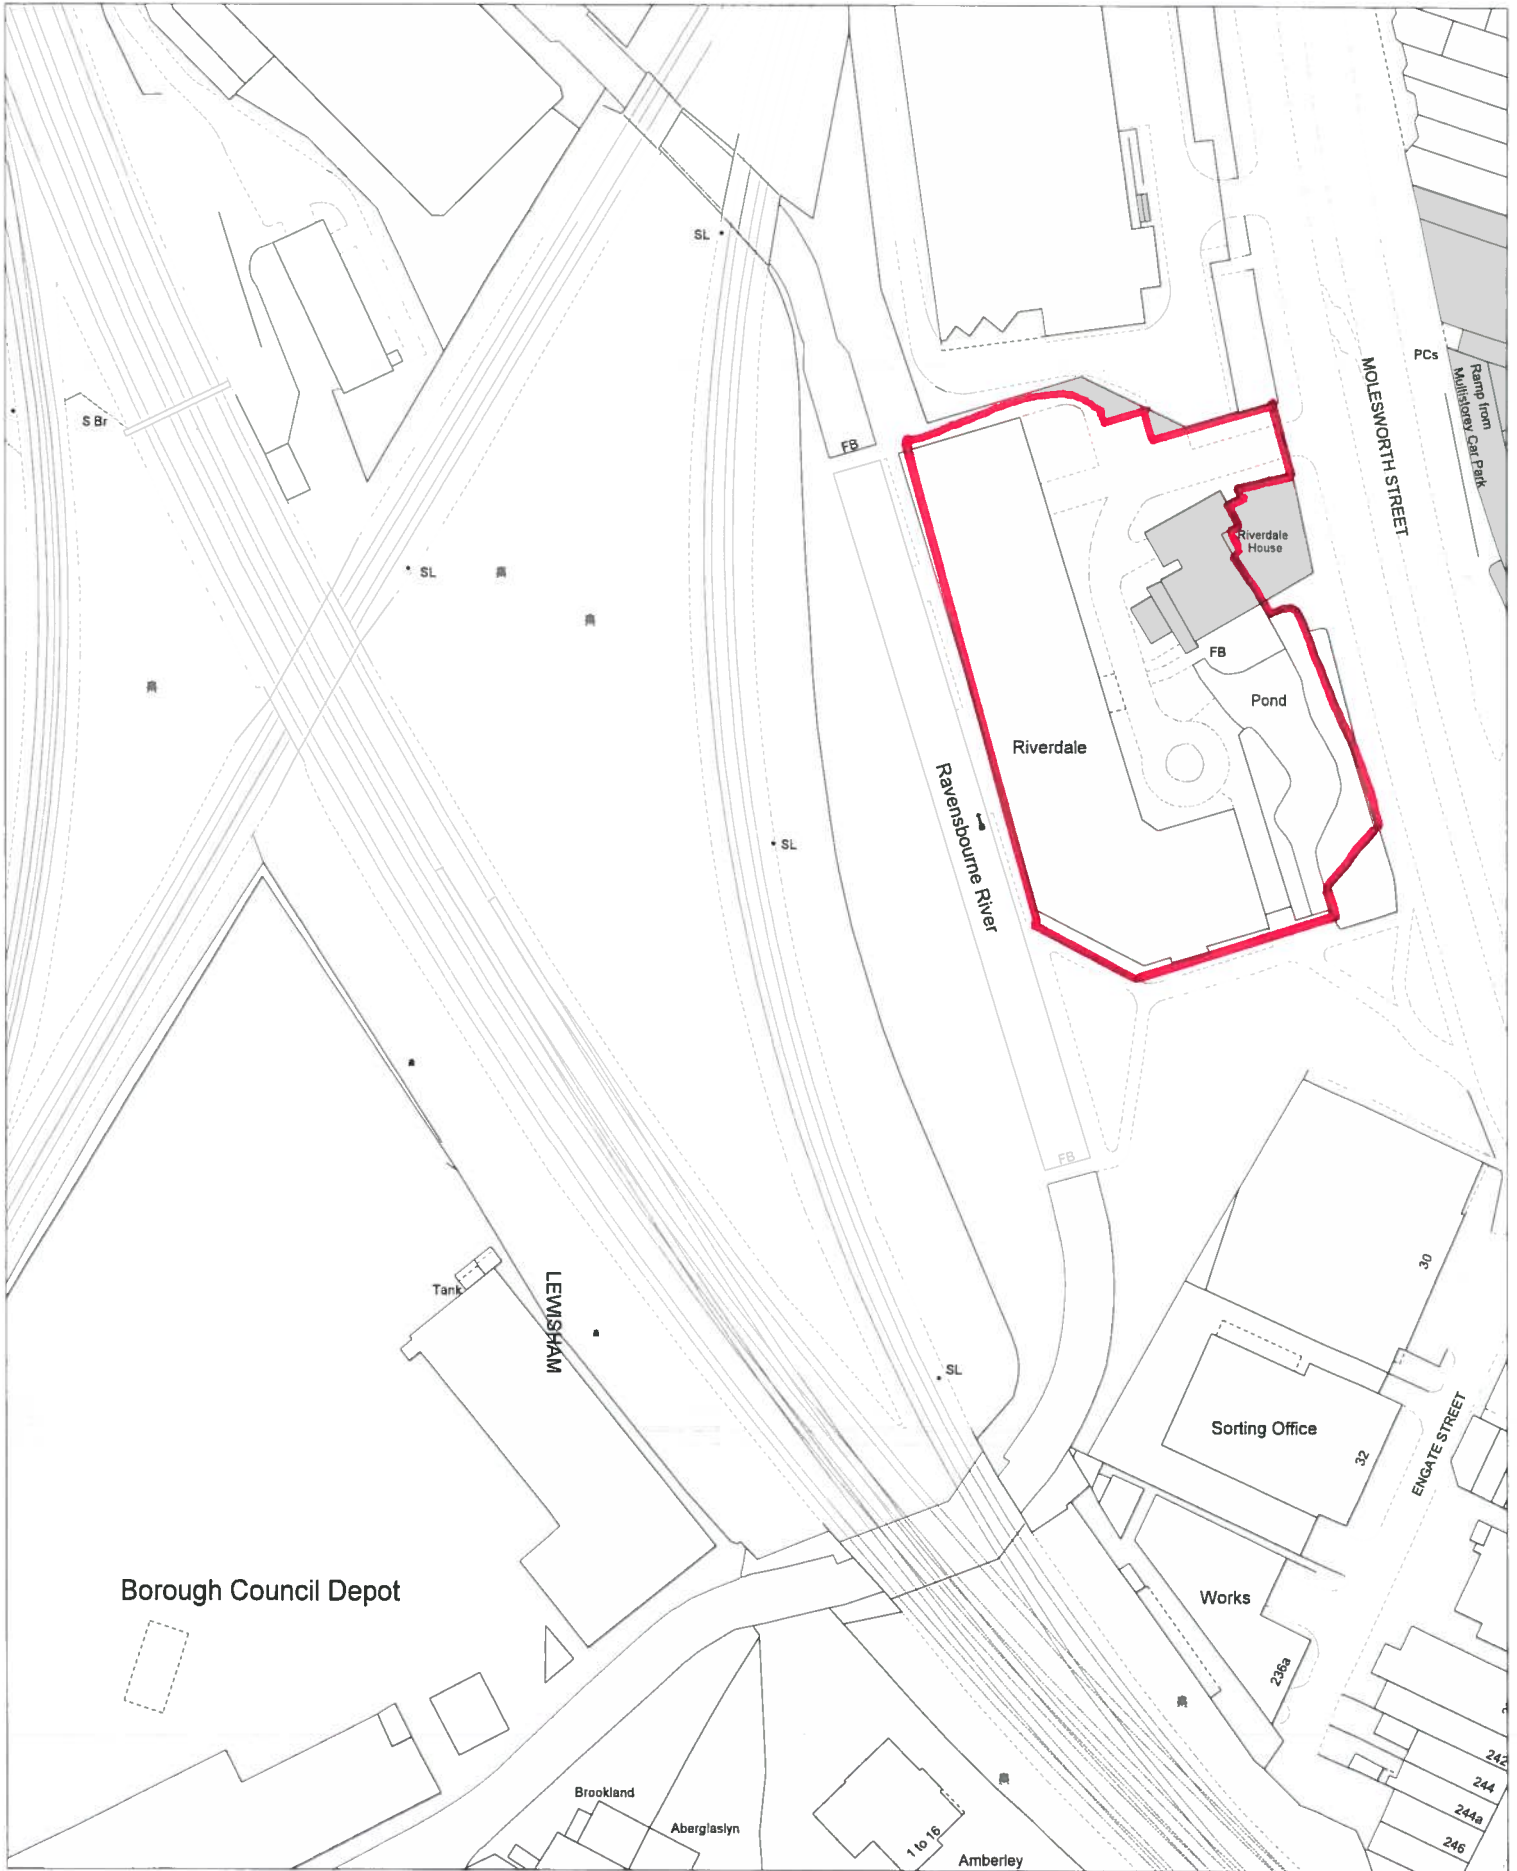

Date: 09/11/15

Scale: 1250

Base on the
Ordnance Survey map
Licence no: 100017710
London, SE6 4RU