


96c Drakefell Road

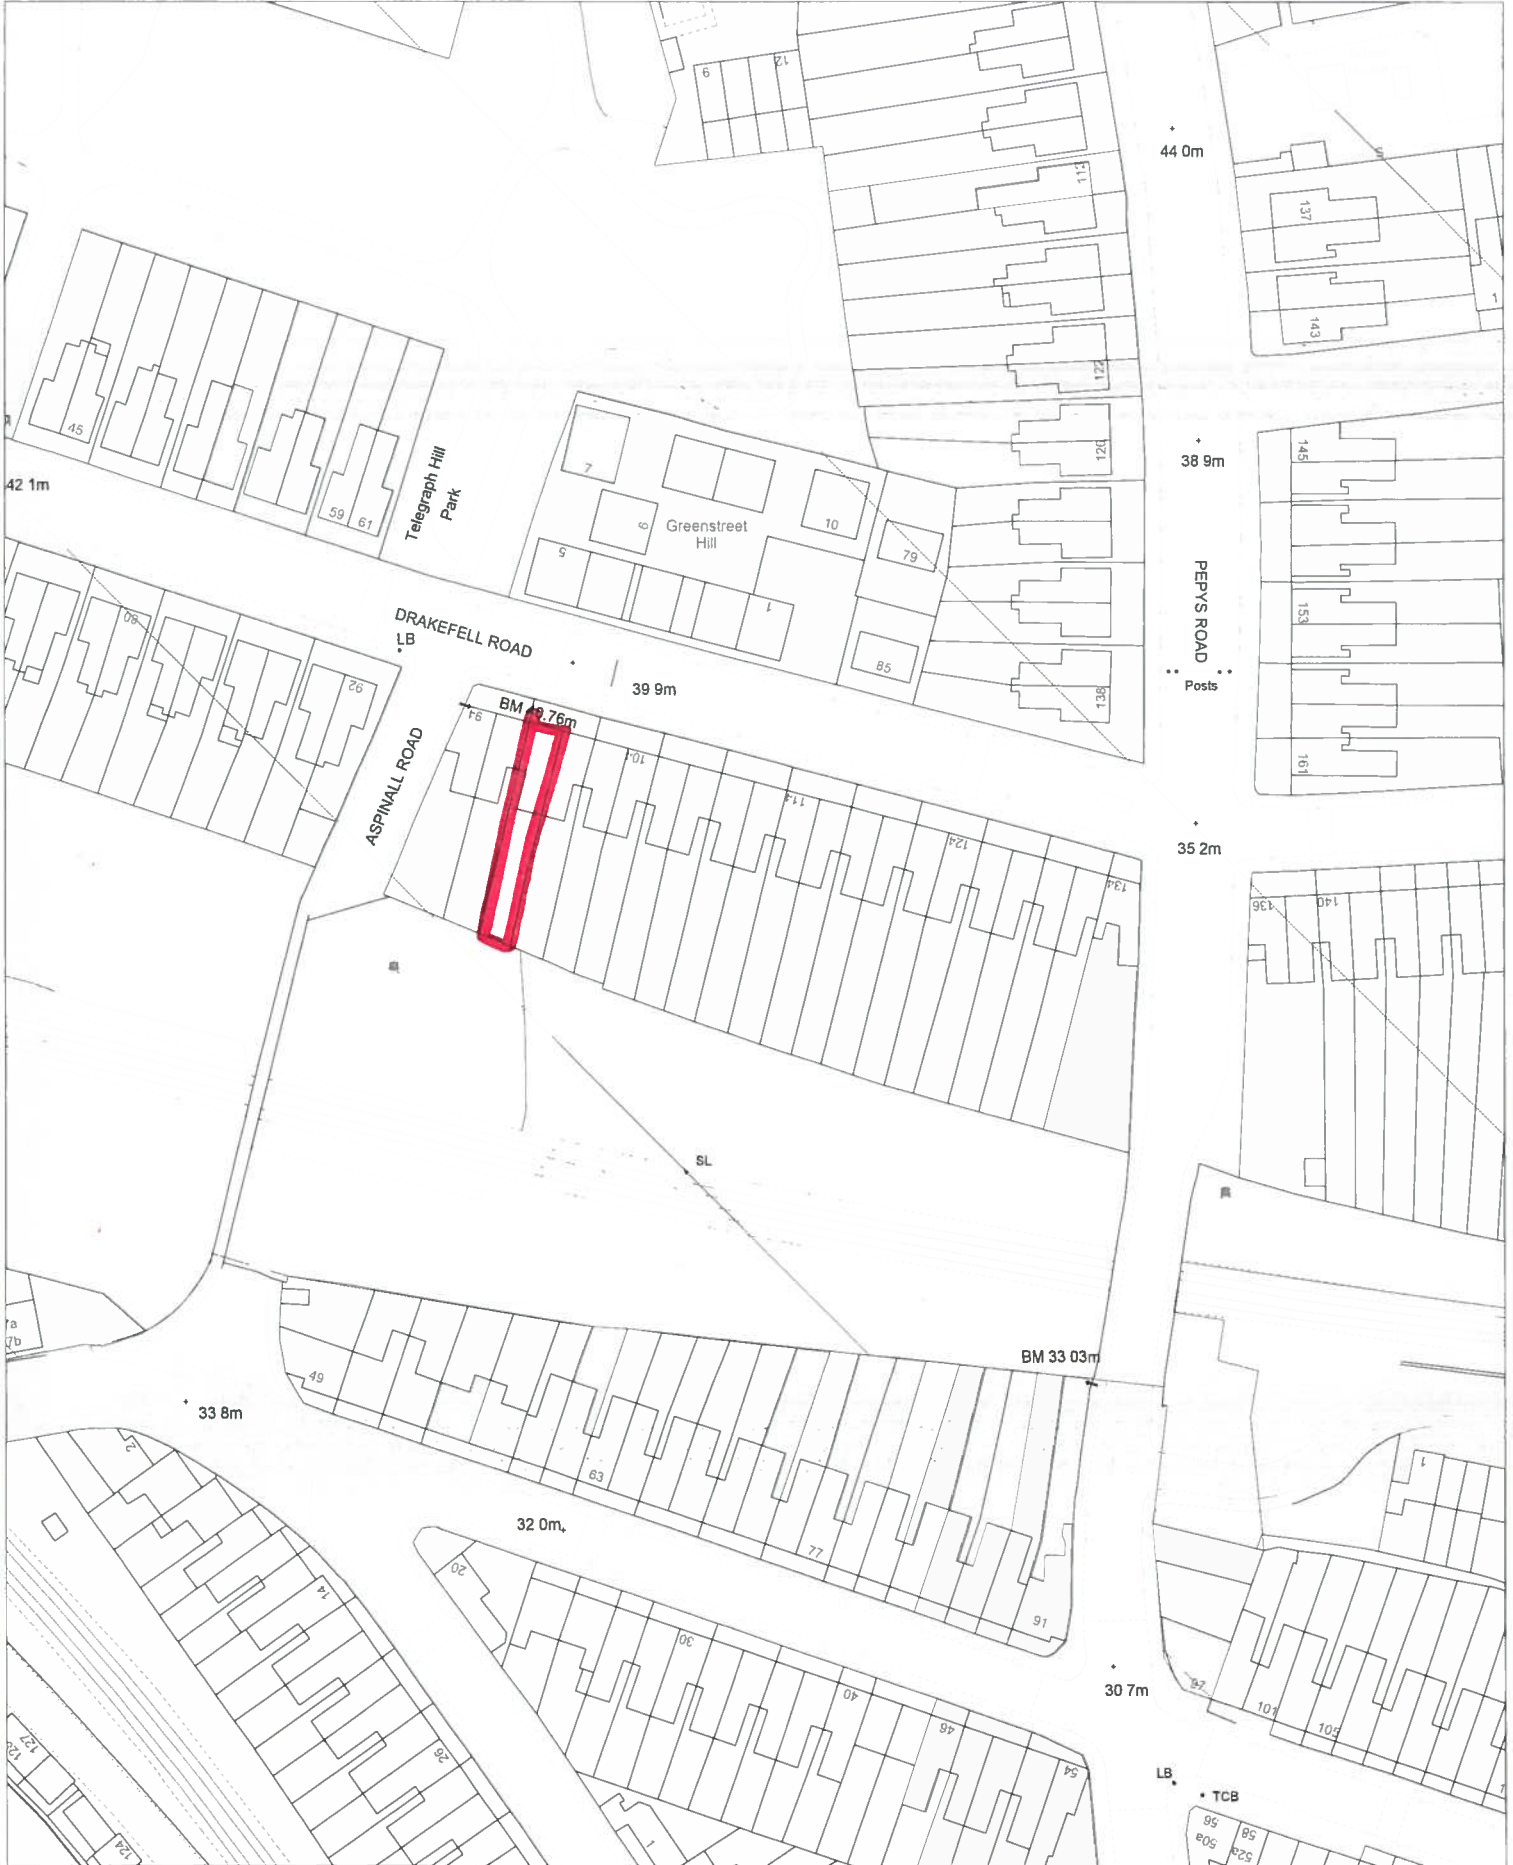

Date: 19/02/16

Scale: 1250
Base on the
Ordnance Survey map
Licence no: 100017710
London, SE6 4RU