


# Unit R/O 7 Muirkirk Road

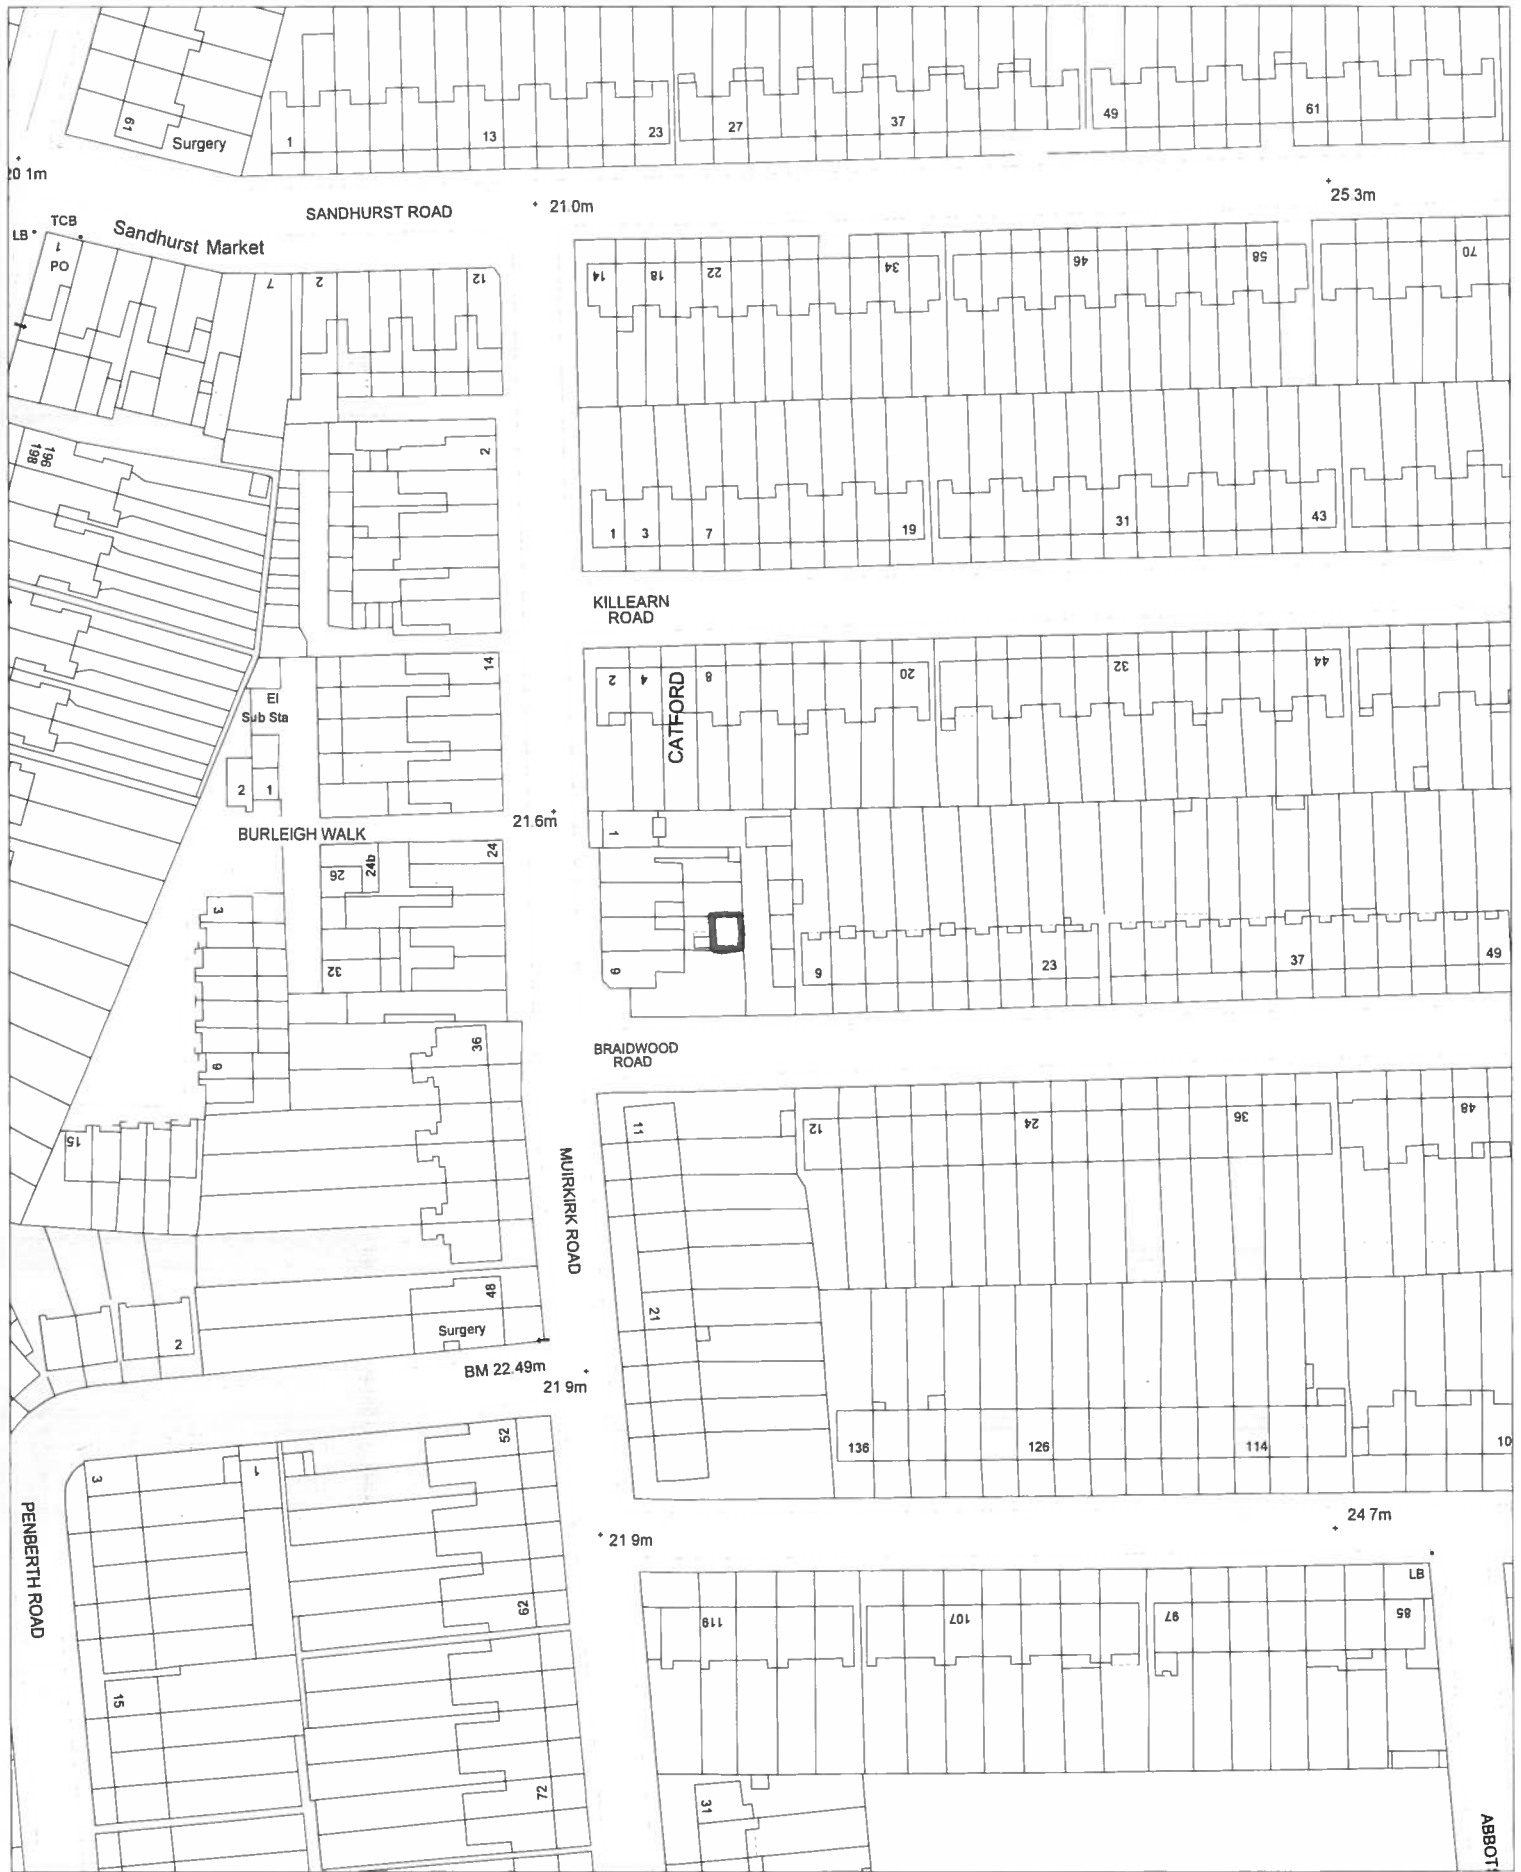

Date: 09/05/16

Scale: 1250  
Base on the  
Ordnance Survey map  
Licence no: 100017710  
London, SE6 4RU