


Trophy House, Blackhorse Rd

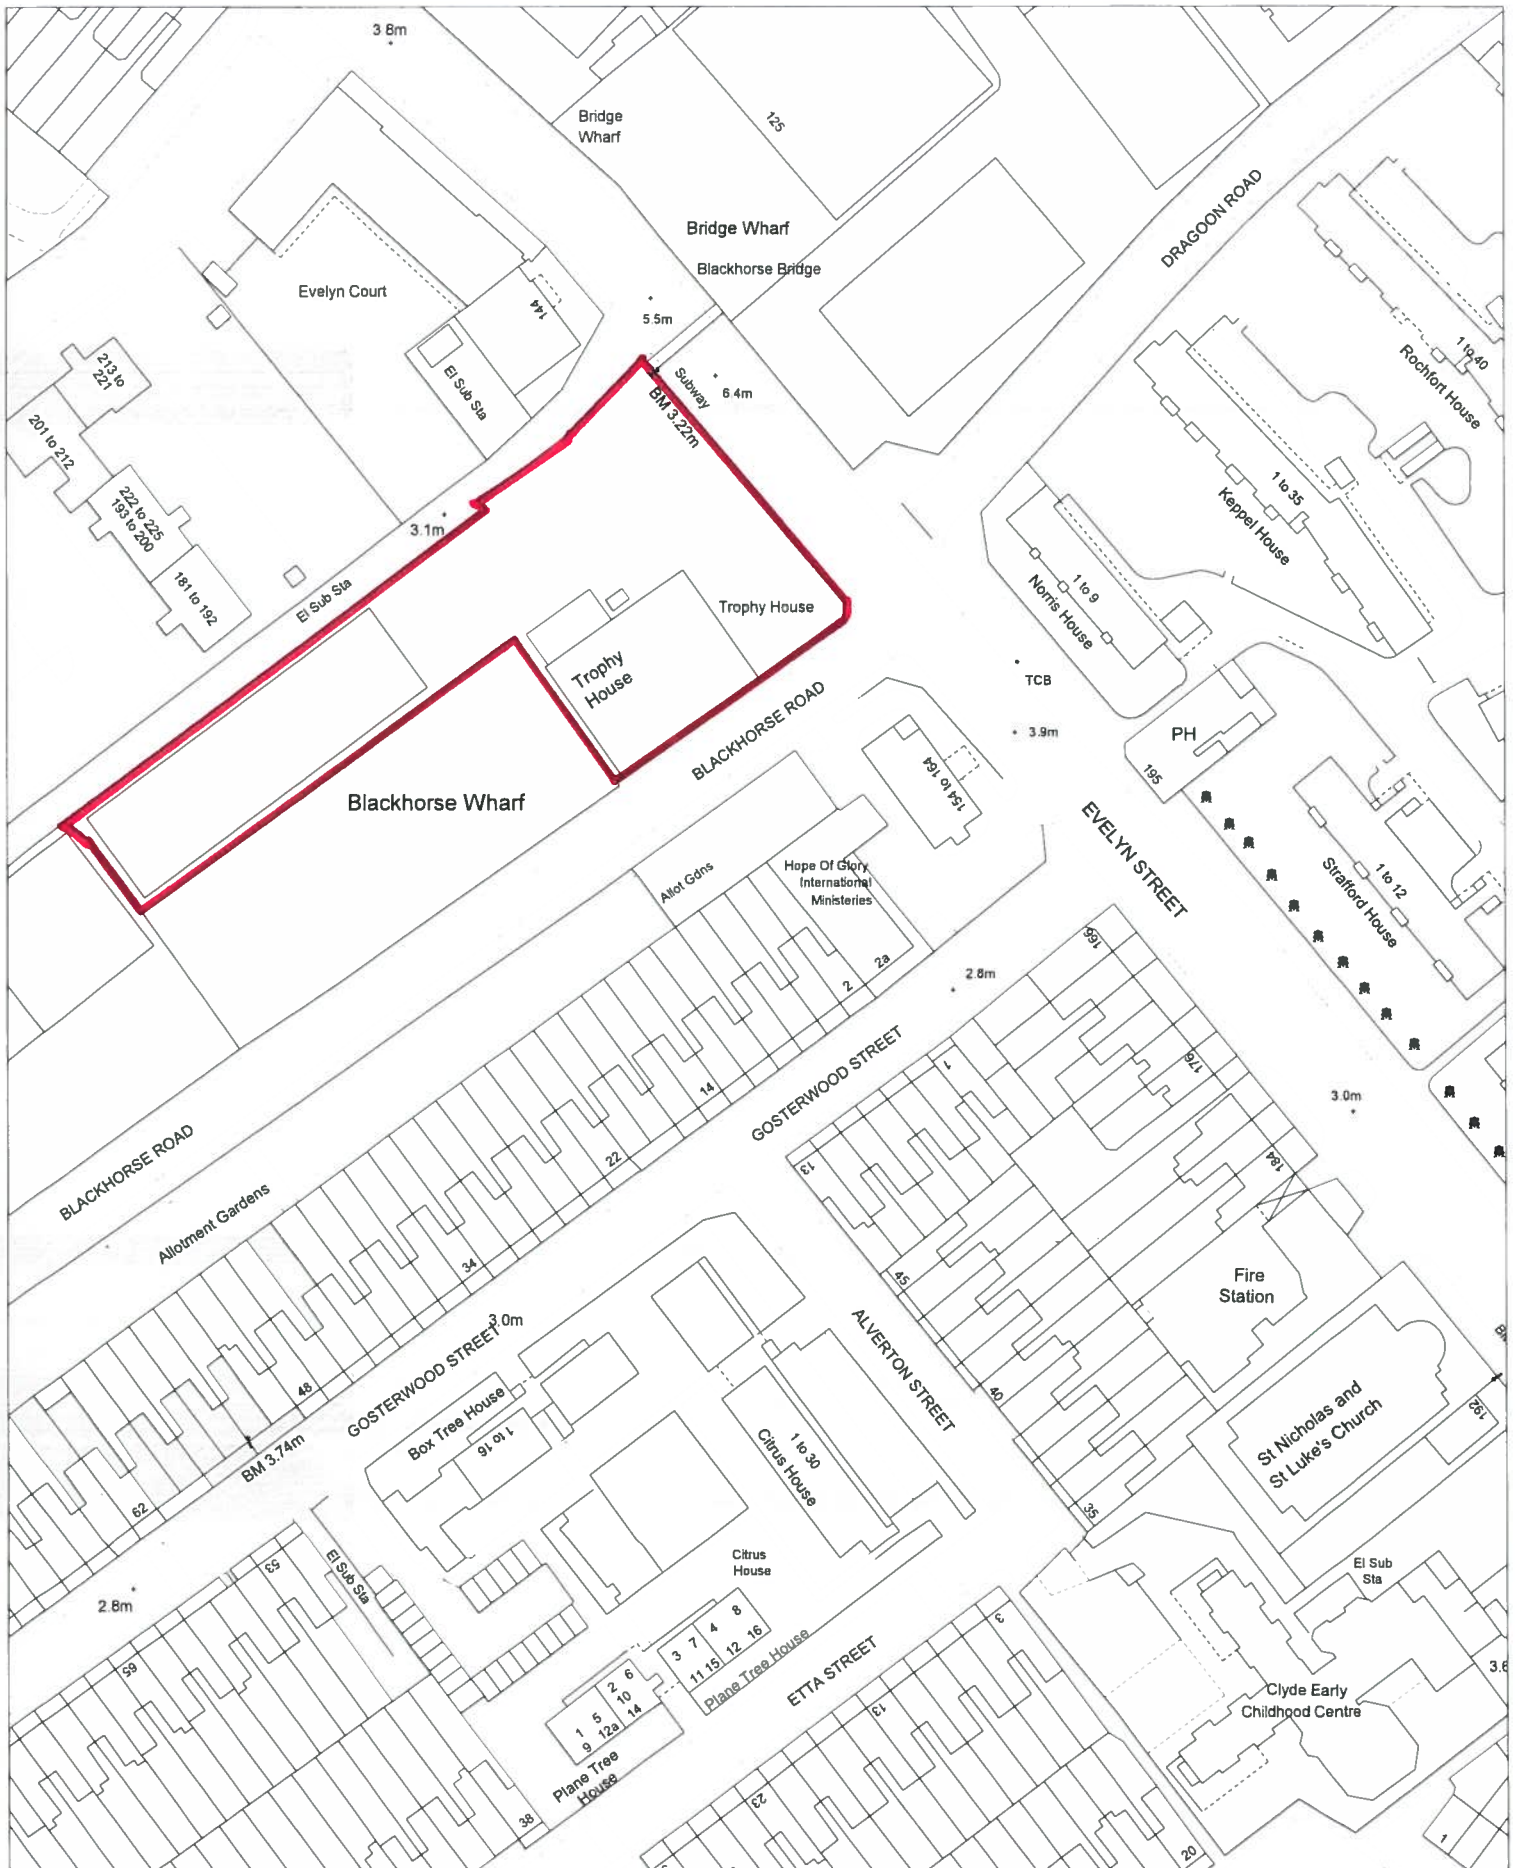

Scale: 1250
Base on the
Ordnance Survey map
Licence no: 100017710
London, SE6 4RU

Date: 09/05/16