


94 Chinbrook Road

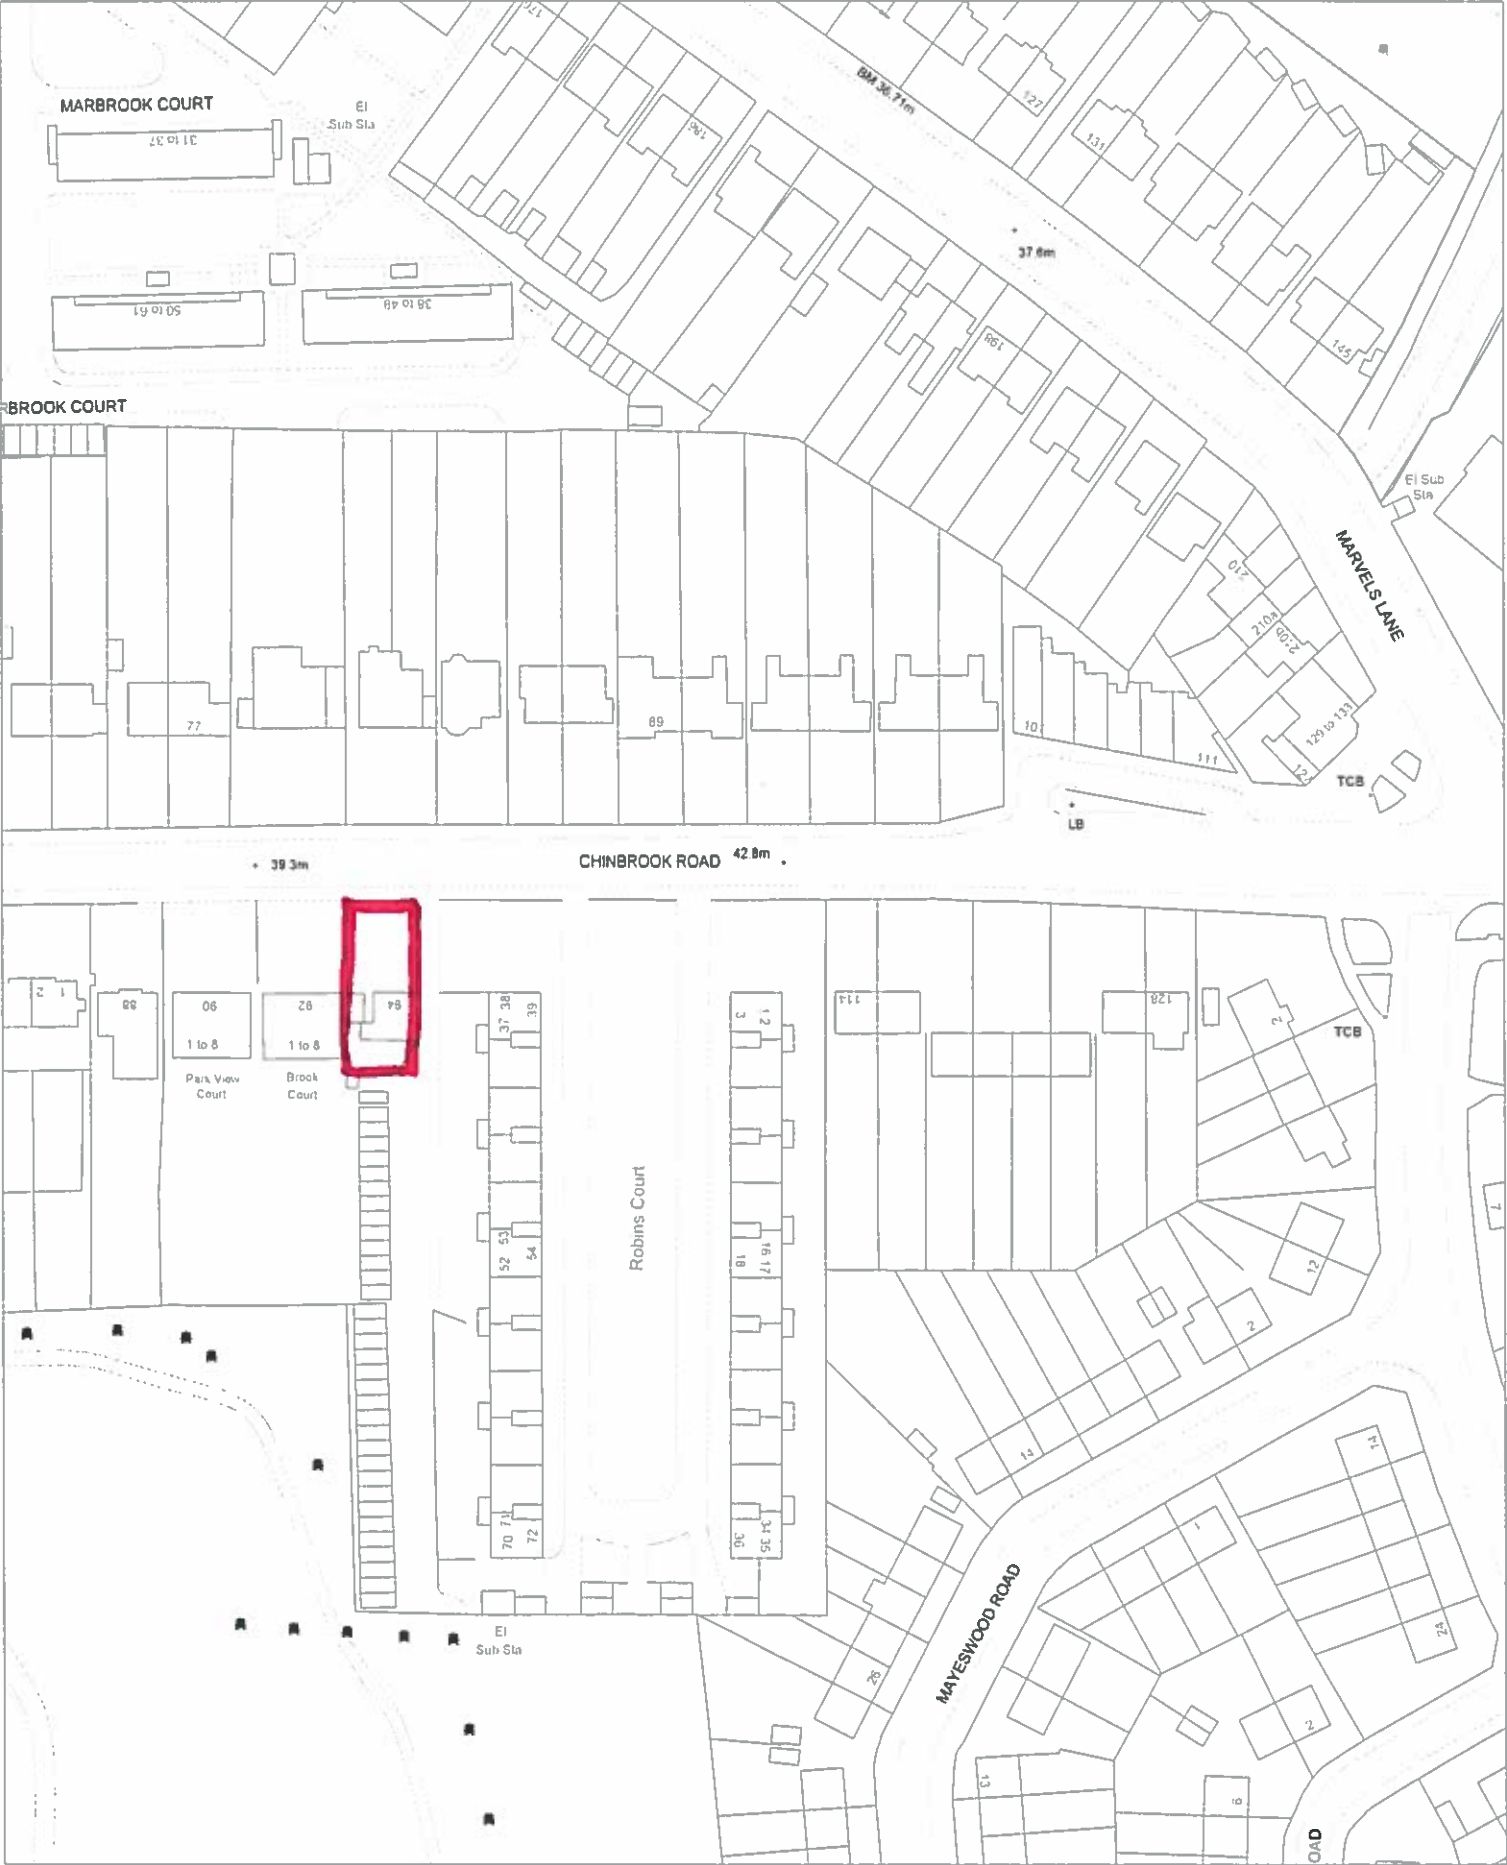

Scale:1250  
Base on the  
Ordnance Survey map  
Licence no:100017710  
London, SE6 4RU

Date: 01/07/16