


Rear of 10 Malpas Road SE4 1BS

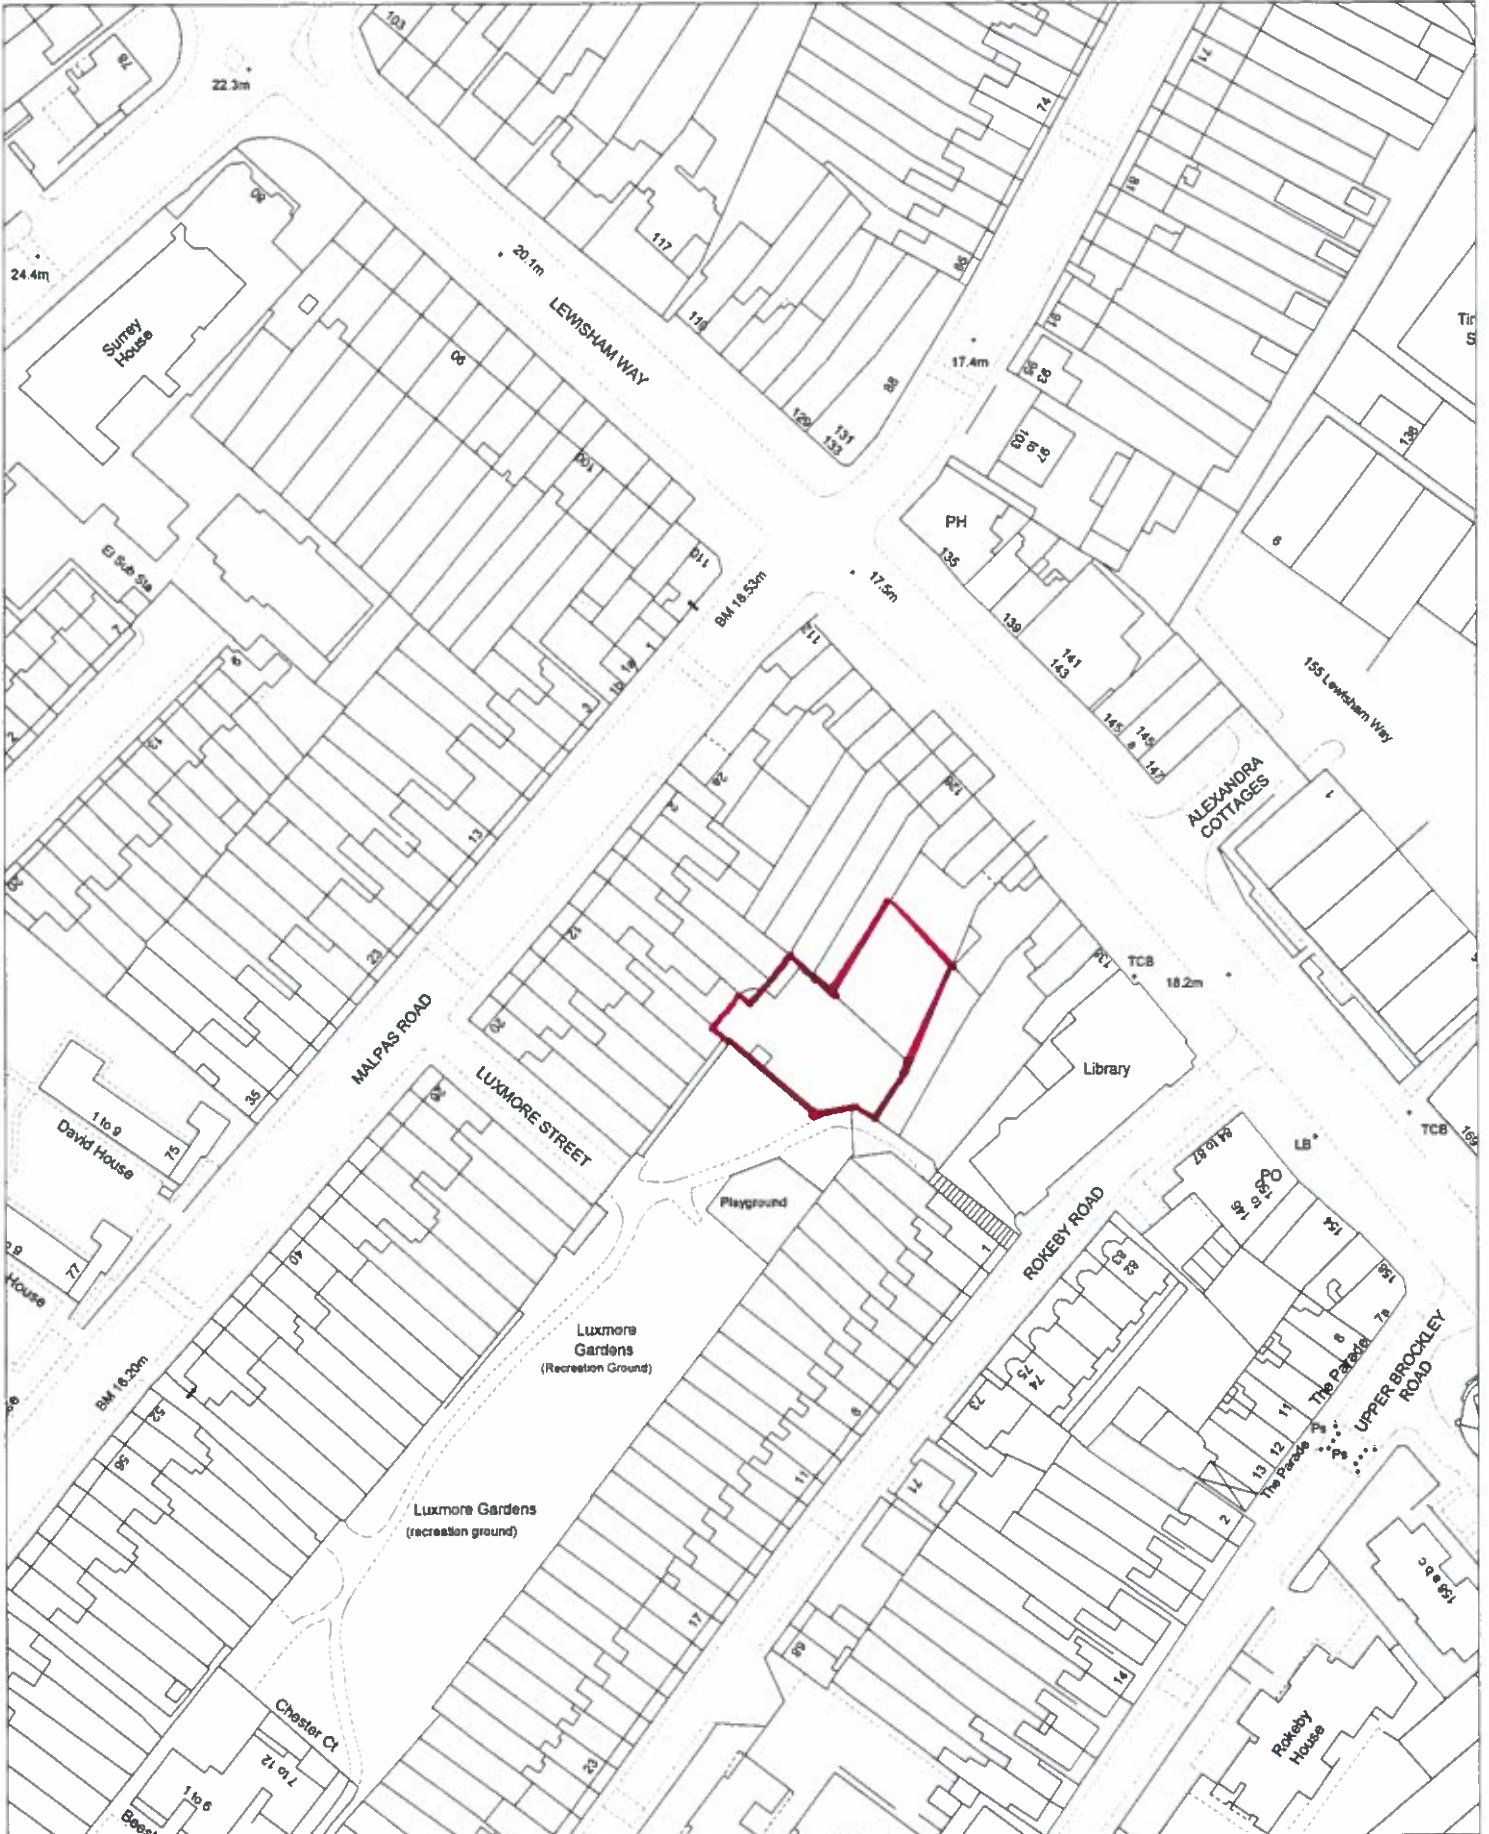

Date: 18/07/16

Scale:1250

Base on the
Ordnance Survey map
Licence no:100017710
London, SE6 4RU