


39-45 Woodbank road BR1 5HH

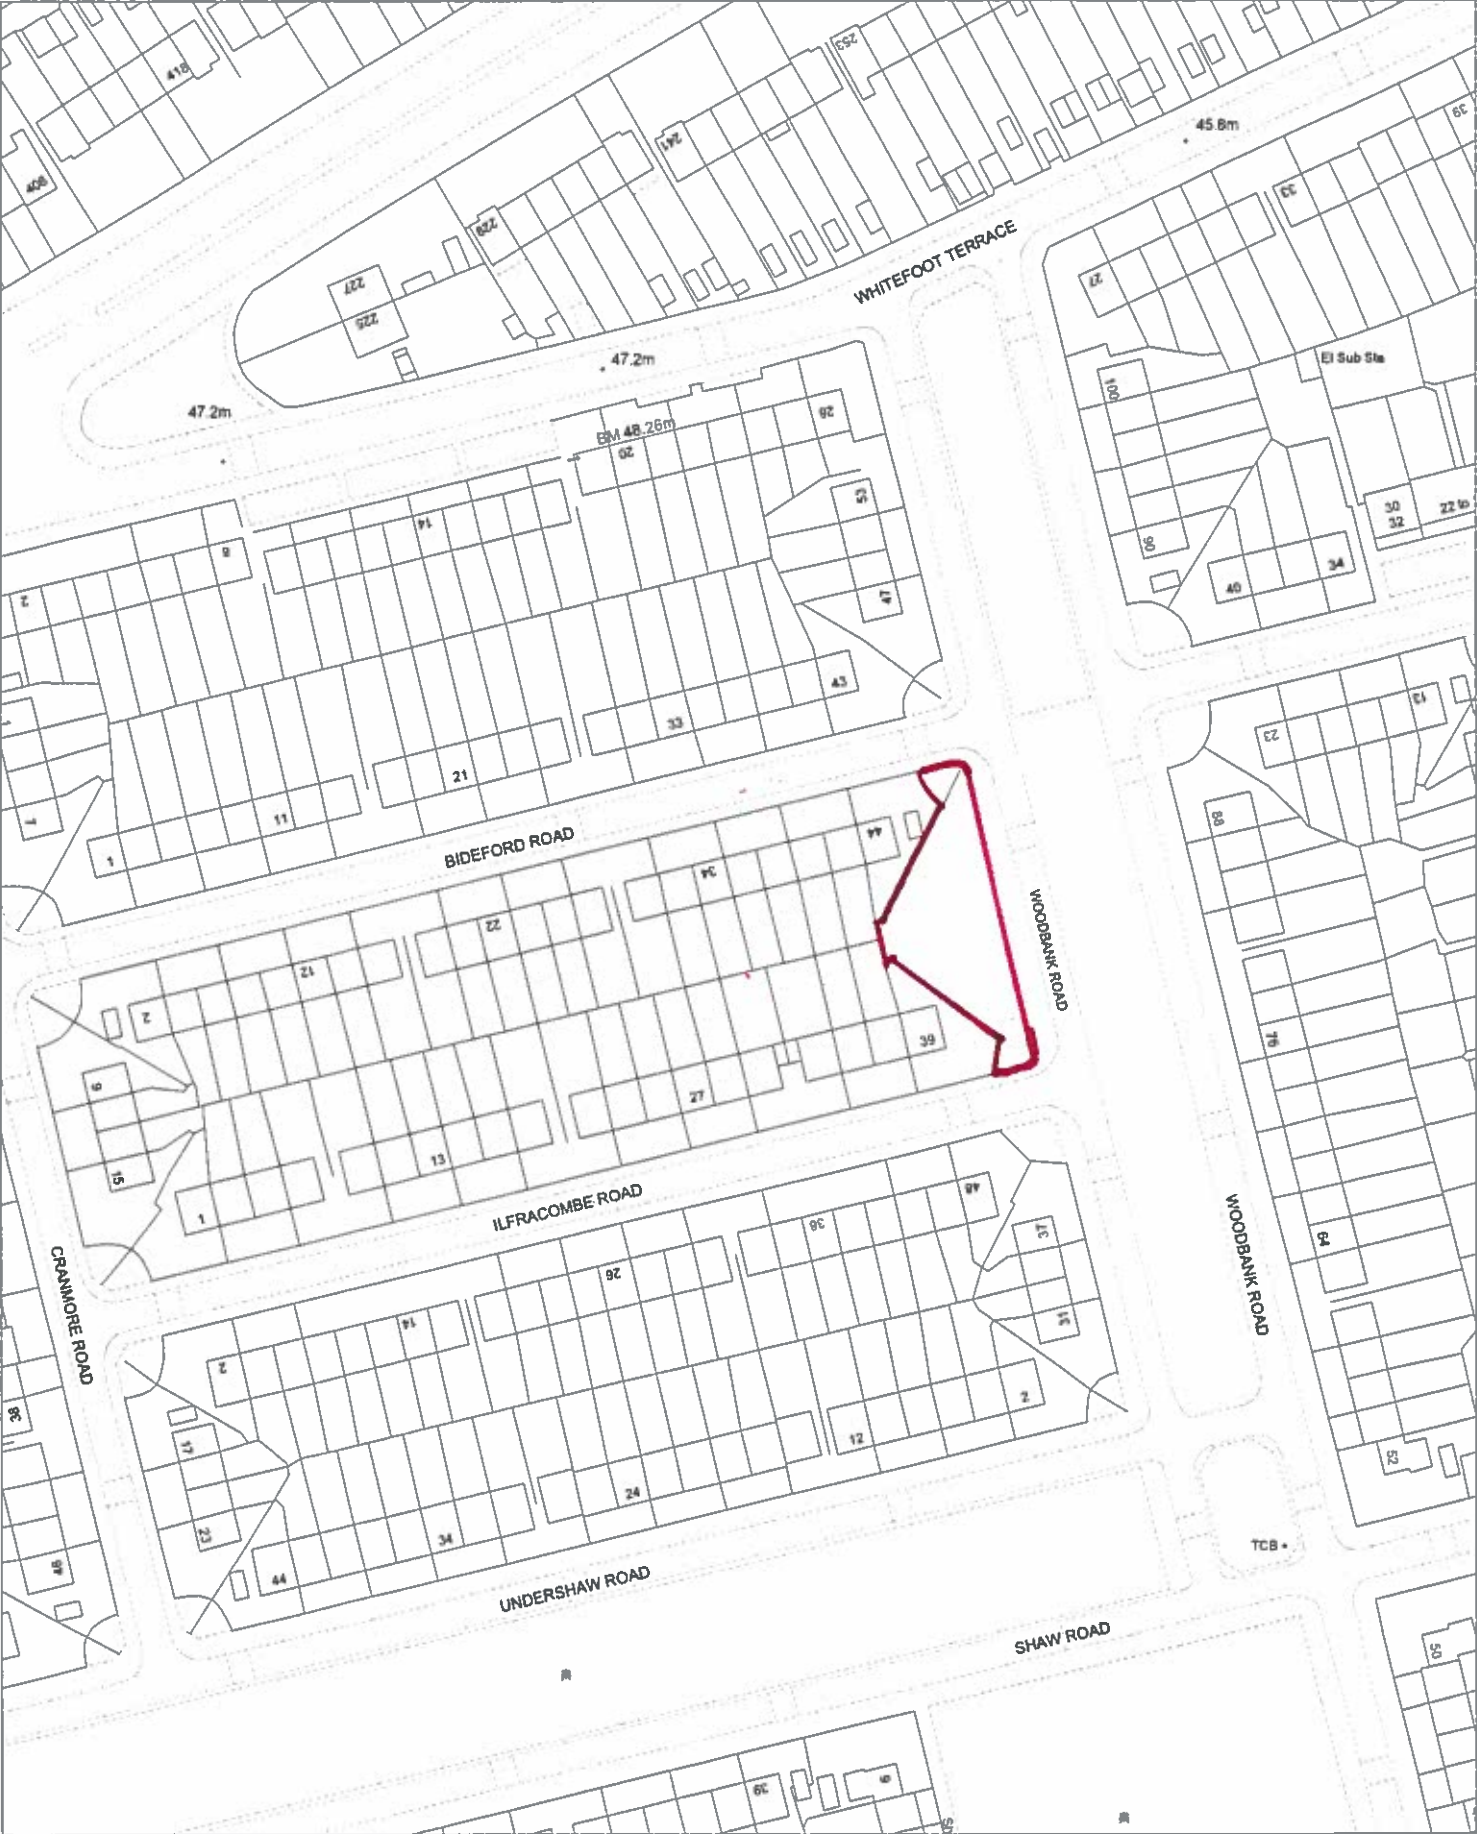

Date: 18/07/16

Scale:1250
Base on the
Ordnance Survey map
Licence no:100017710
London, SE6 4RU