


# Brasted Close garage site boundary

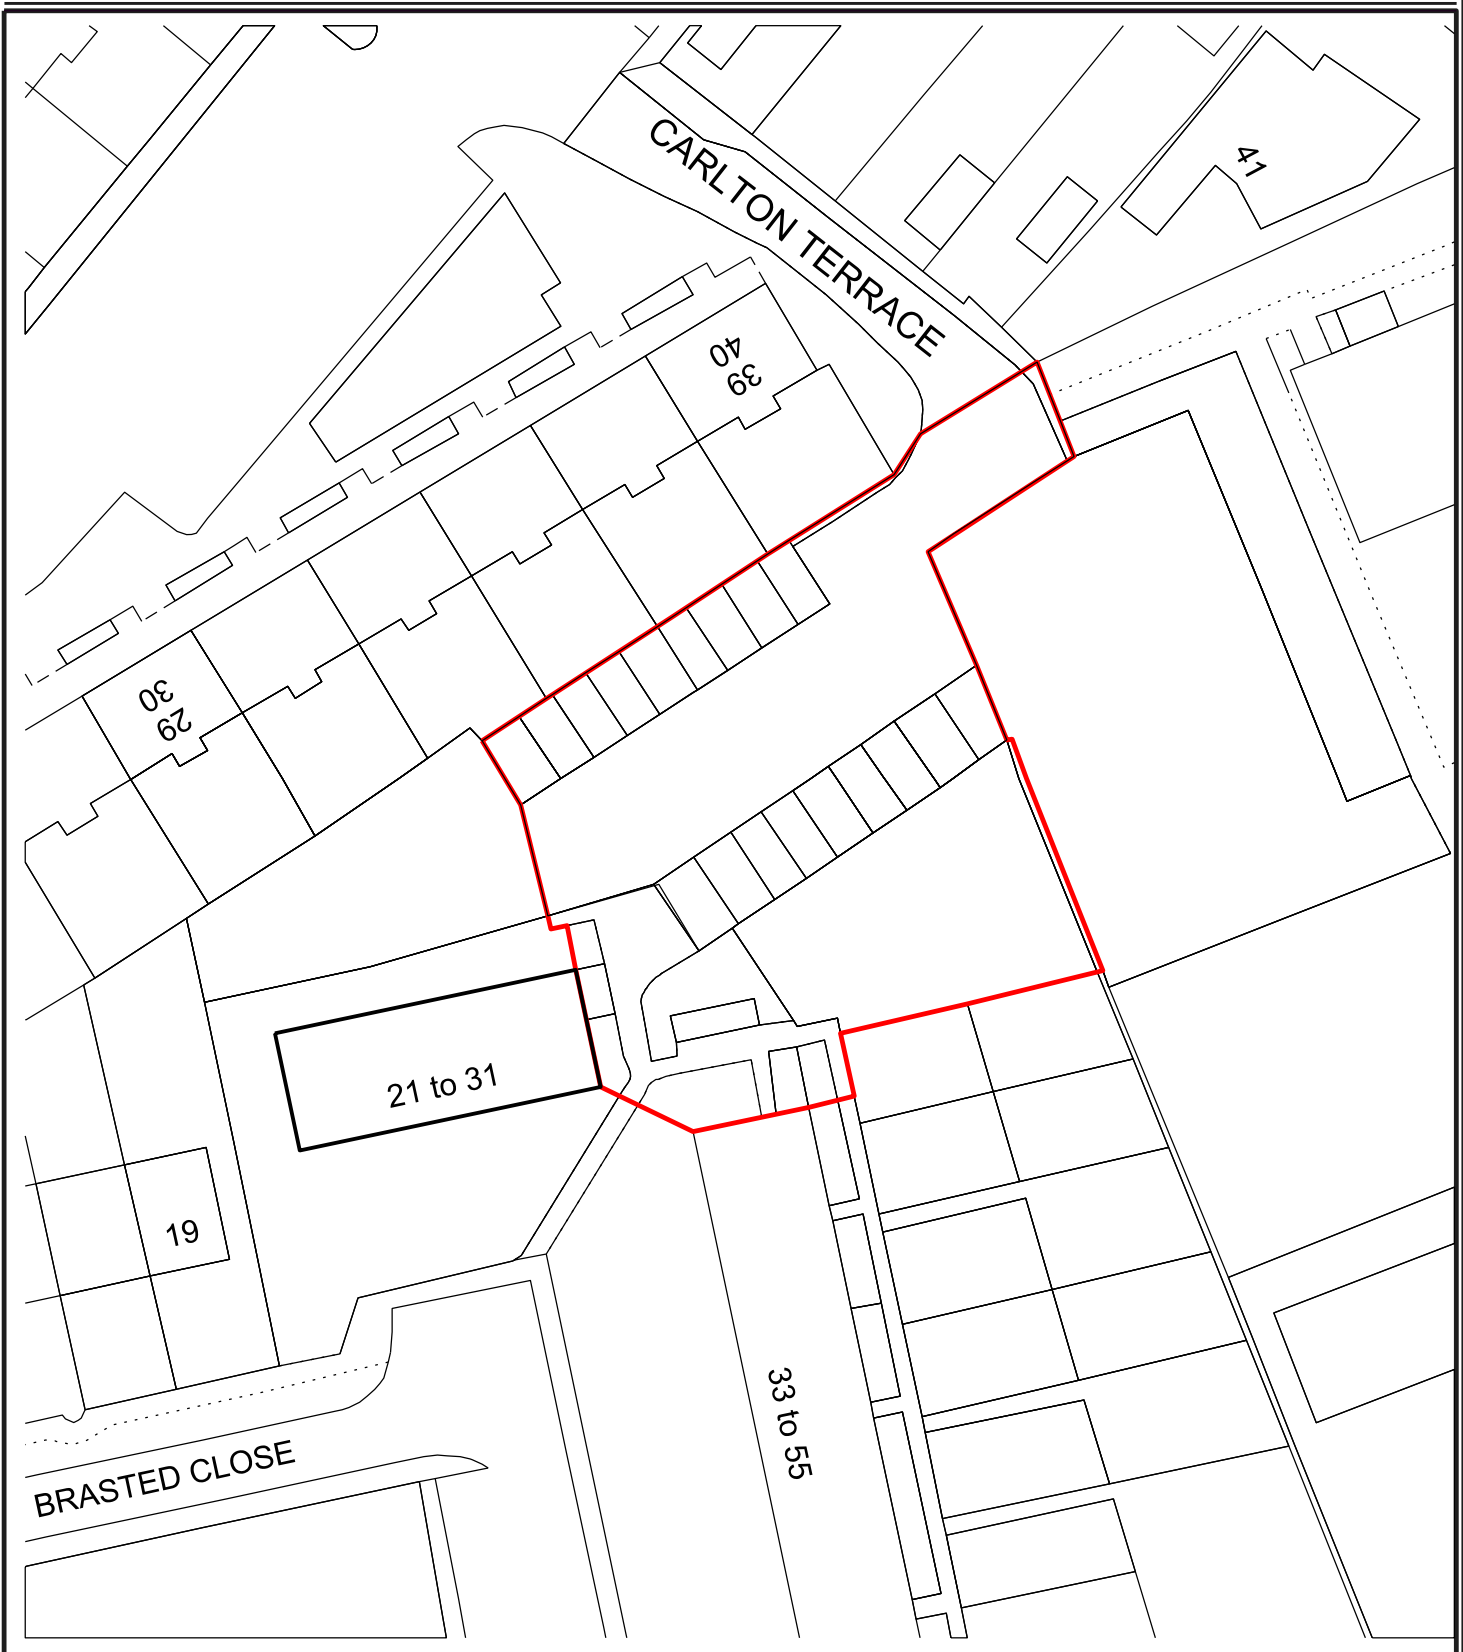

this map is reproduced from Ordnance Survey material with the permission of the Controller of Her Majesty's Stationery Office © Crown Copyright and Database Rights: 100017710 [2016]

A4 location plan scale 1:500

date: 12/01/2017  
drawn: acm  
coloured: acm  
checked:  
amended:  
drawing ref.: m6228

REGENERATION & ASSET MANAGEMENT



DataGraphics  
4th floor  
Laurence House  
1 Catford Road  
Catford, London  
SE6 4RU



tel.: 0208 314 8262  
datagraphics@lewisham.gov.uk

A4