


59 Quentin Road, London, SE13 5DG



LOCATION PLAN

59 Quentin Road, London, SE13 5DG

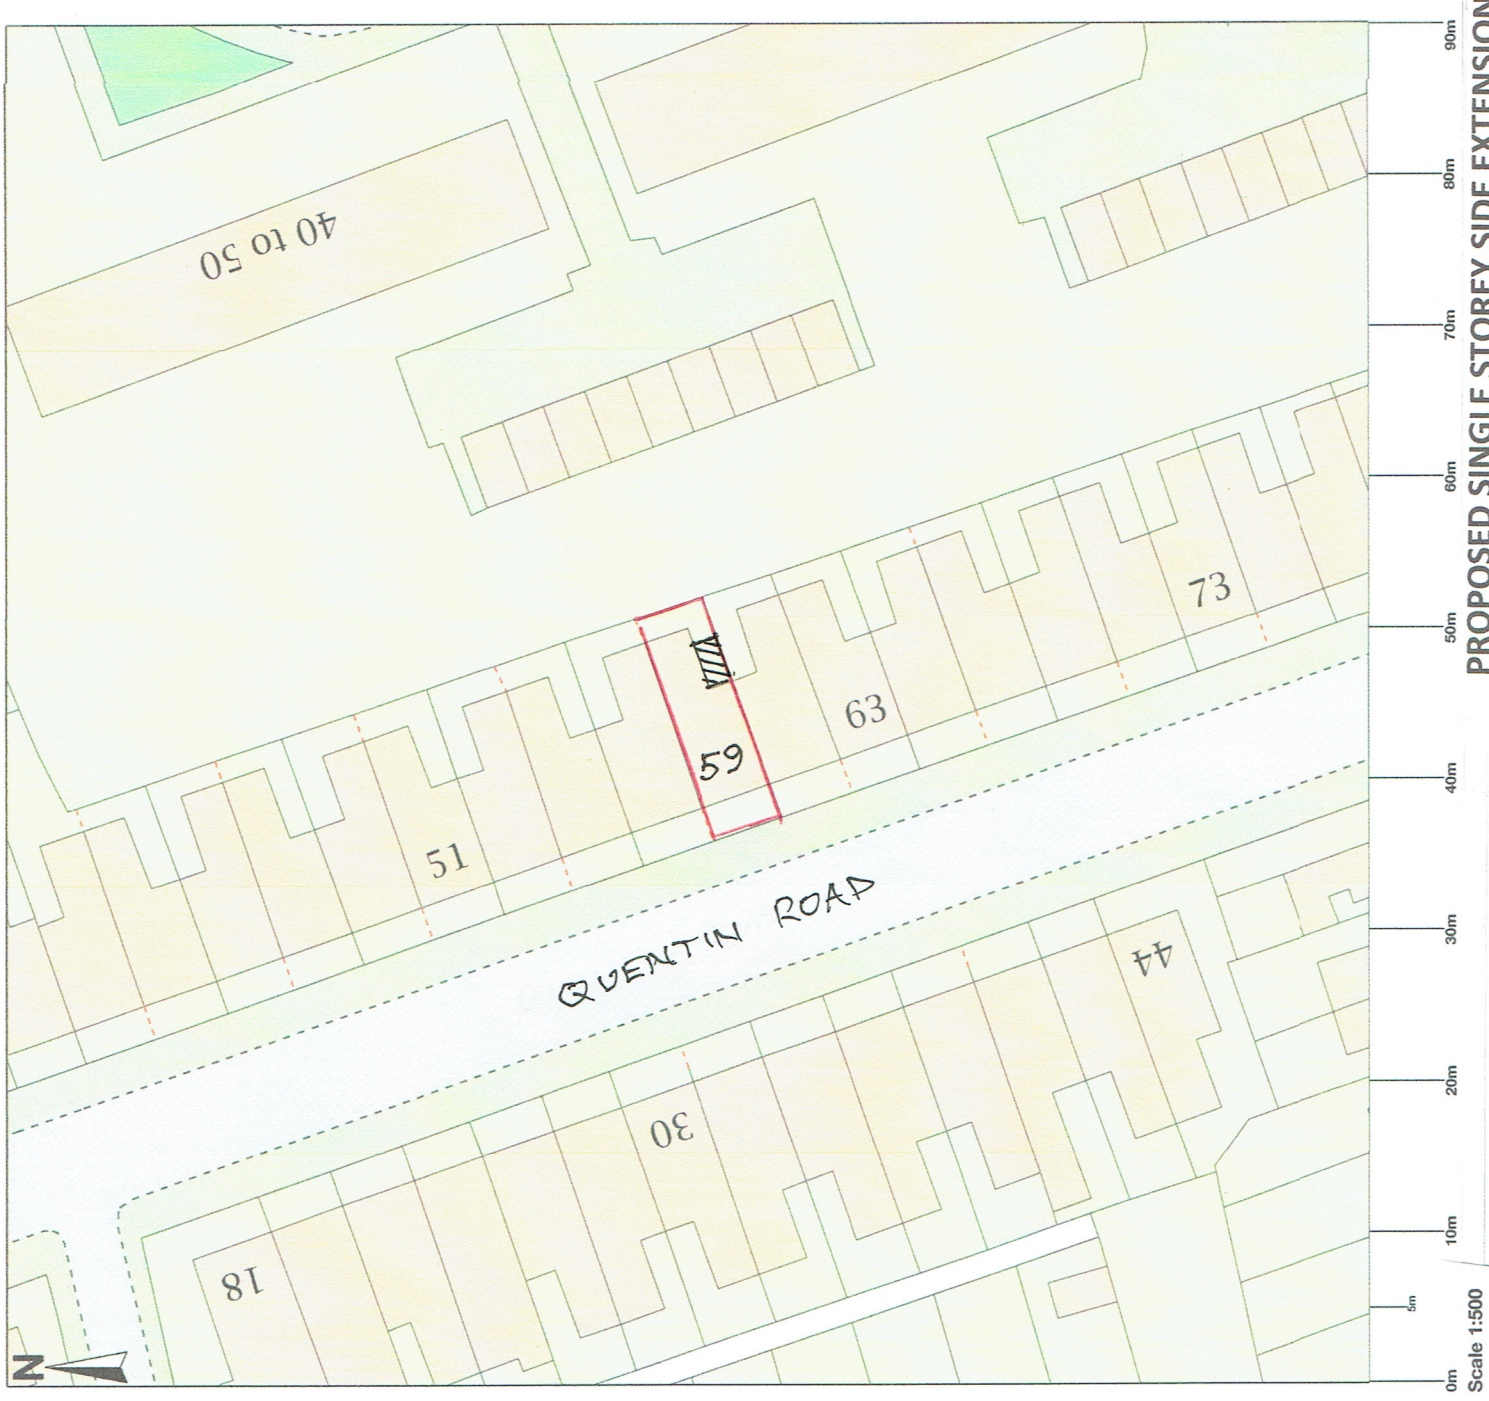

BLOCK PLAN

at
 59, QUENTIN ROAD, BLACKHEATH,
 LONDON SE13 5DG
 for
 MRS. J. KING.

LOCATION & BLOCK PLAN.
 REV. 'A'
 Drawing No. JK/18/01 Scales 1:500 & 1:1250

*Rev. A. Boundary marking
 amended as requested
 by h.A.*