


LEGEND

- DENOTES AREA TO BE USED FOR LICENSABLE ACTIVITIES.
- EXTENT OF BOUNDARY
- ▲ INGRESS
- ▲ EGRESS
- G GAS INTAKE
- M ADDRESSABLE MANUAL CALL POINT
- S OPTICAL HEAT SENSOR SOUNDER
- D DUAL OPTICAL HEAT SENSOR SOUNDER
- S DUAL OPTICAL HEAT SENSOR SOUNDER STROBE
- K OPTICAL SENSOR
- K HEAT SENSOR
- K HEAT SENSOR SOUNDER STROBE
- O ADDRESSABLE OUTPUT UNIT
- I ADDRESSABLE INPUT UNIT
- RIP REPEATER PANEL
- RI REMOTE INDICATOR
- D DOOR RETAINER POWER SUPPLY
- M MAGNETIC DOOR HOLDER
- FIP FIRE INDICATOR PANEL
- S SOUNDER
- E EXIT EMERGENCY LIGHT
- E EMERGENCY LIGHT FITTING
- A CLASS A FIRE EXTINGUISHER
- F FOAM FIRE EXTINGUISHER
- D DRY POWDER FIRE EXTINGUISHER
- C CO2
- B FIRE BLANKET
- K FIRE DOOR KEEP SHUT / CLOSED
- S SELF CLOSING DEVICE
- S FIRE EXIT SIGN
- L FIRE DOOR KEEP LOCKED
- G FIRE RATED GLASS
- E ELECTRICAL INTAKE


NB: SMOKE SEALS TO ALL FIRE DOORS OTHER THAN RISER DOORS




BASEMENT

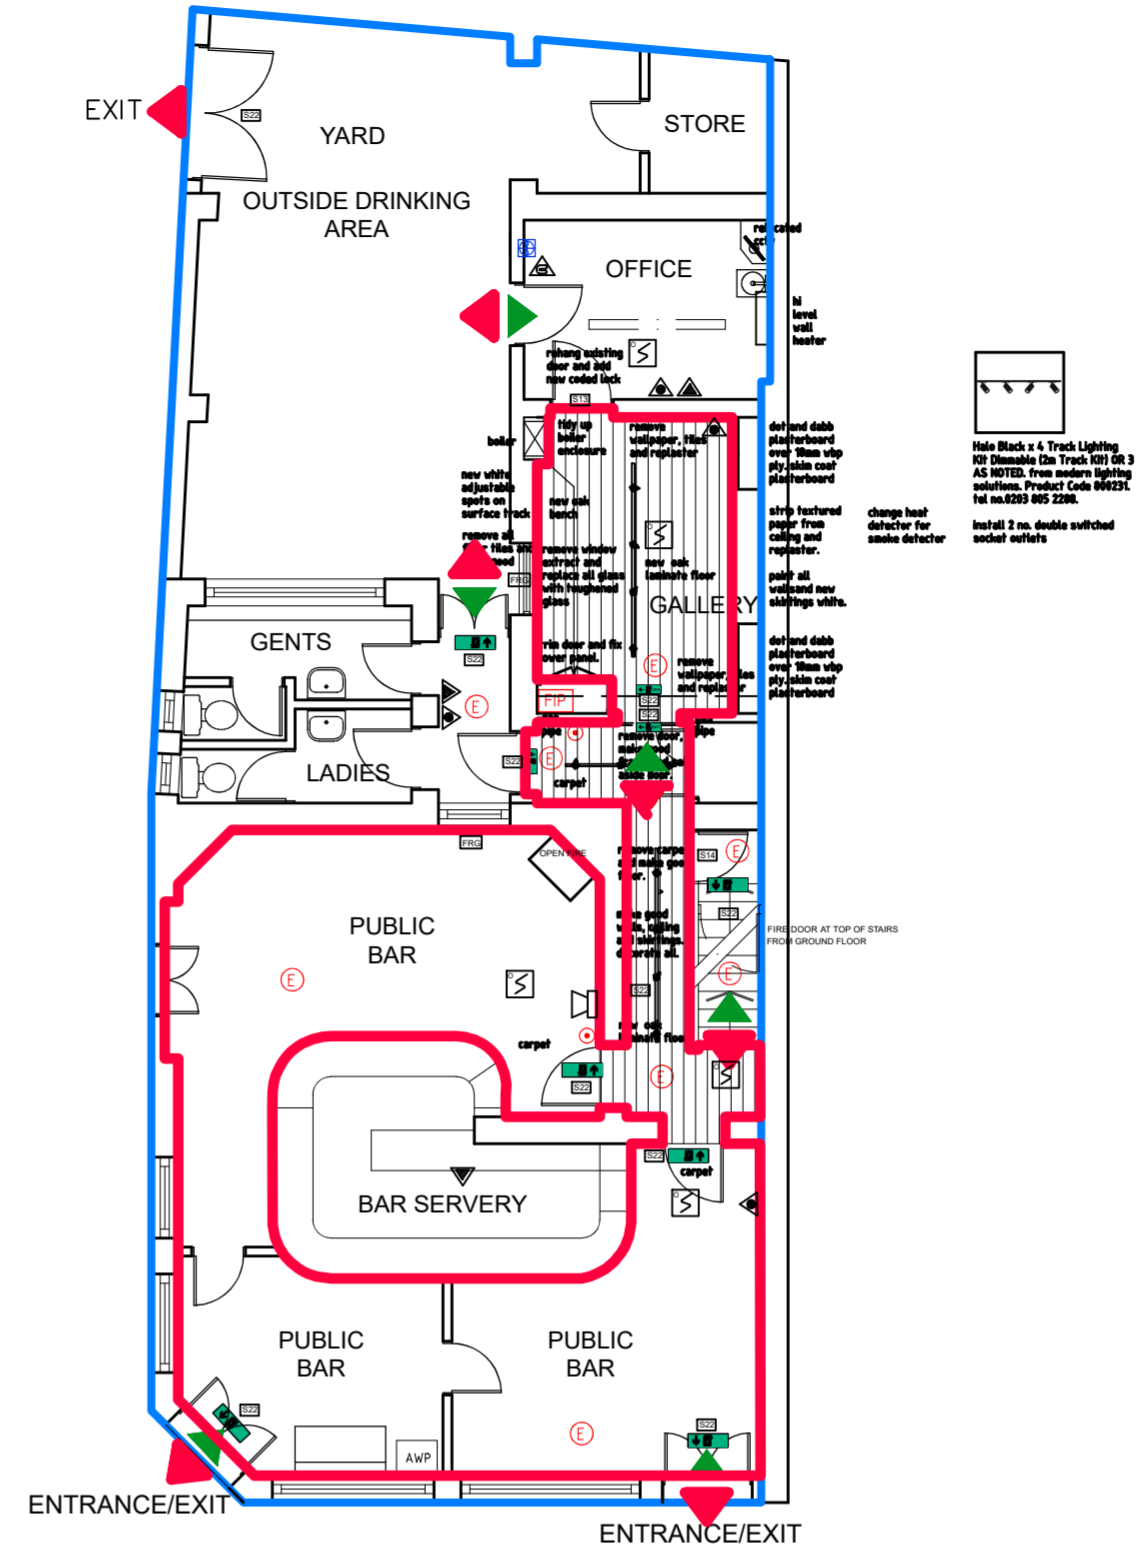


PROPOSED GROUND FLOOR

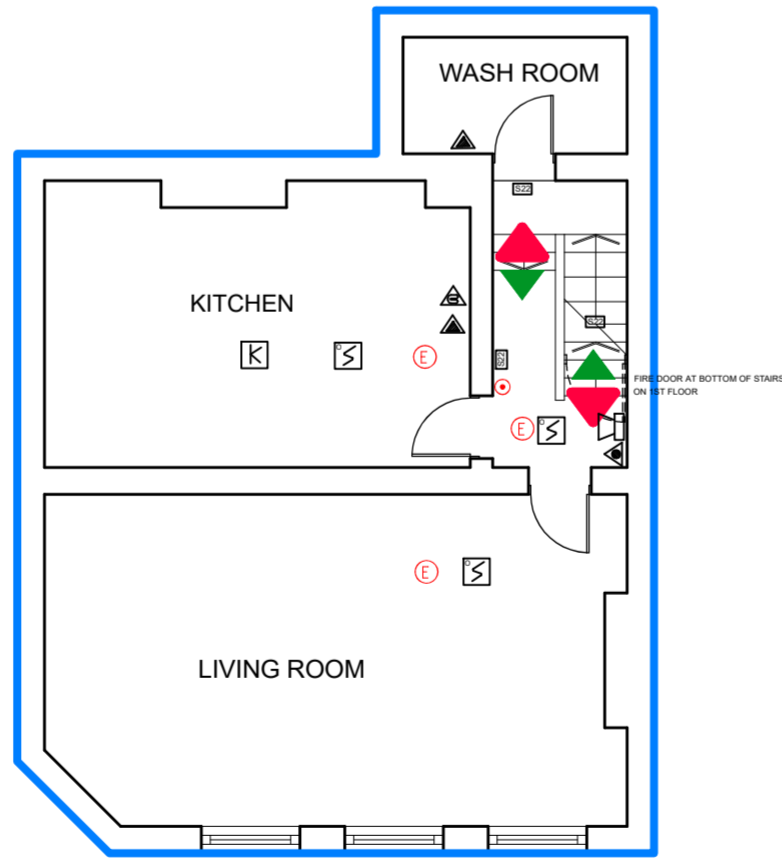

**MANAGERS FLAT
FIRST FLOOR**

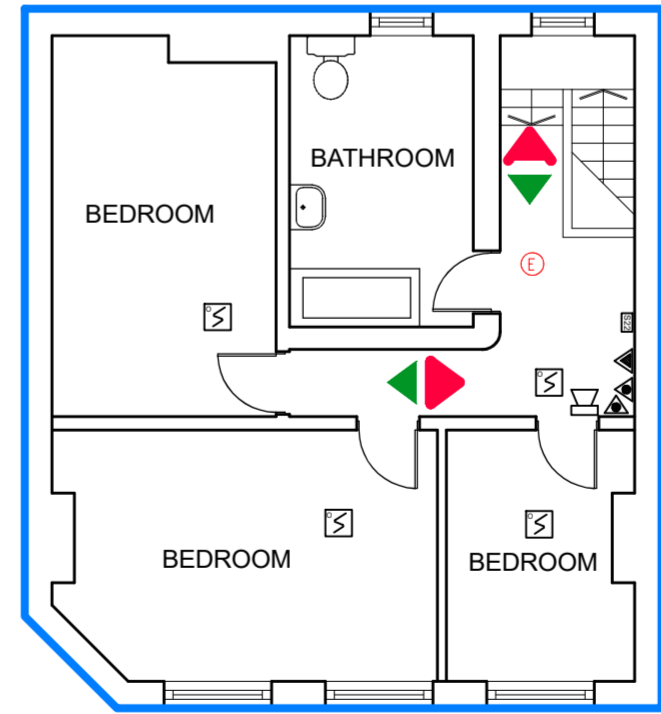

**MANAGERS FLAT
SECOND FLOOR**

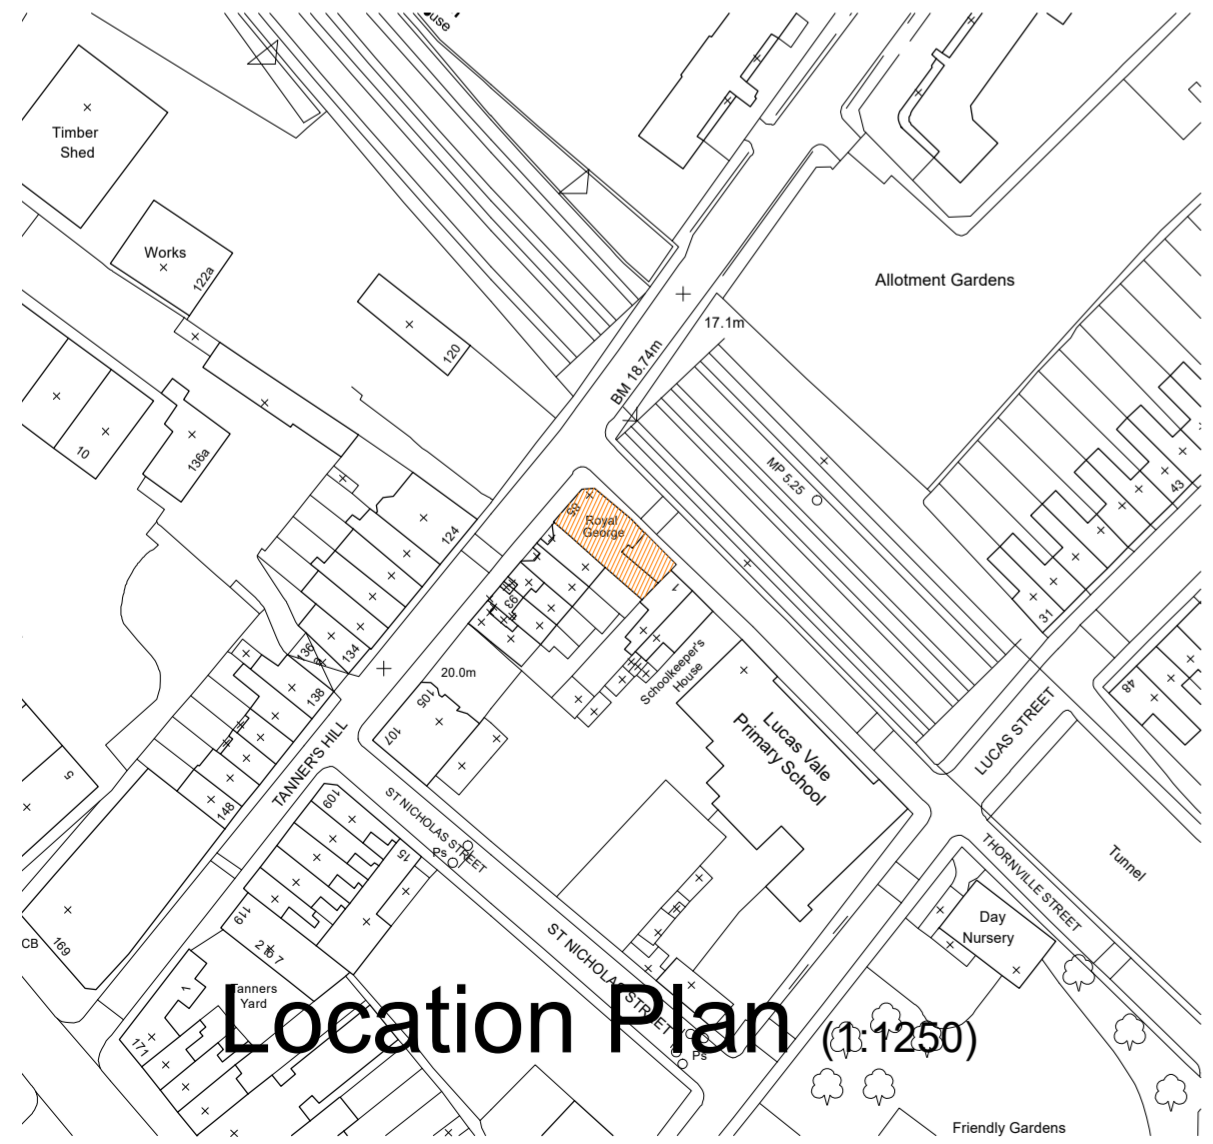

Location Plan (1:1250)

Andrews + Boyd Consultants Limited
24 Old Burlington Street, London, W1S 3AW

Property:
**Royal George
Tanners Hill
London
SE 8**

Drawing:
LICENSING PLAN

Scale: 1:100 AT A2 Date: MAY 2023
Drawn: ST

Drawing No. POO1 Revision: