


ALL DIMENSIONS TO BE CHECKED ON SITE.
COPYRIGHT RESERVED.

- KEY**
- GAMING AREA TO BE LICENCED
 - SSBT's
 - EGM's (FOBT'S)
 - TV BANK
 - DIGITAL DISPLAY SCREEN

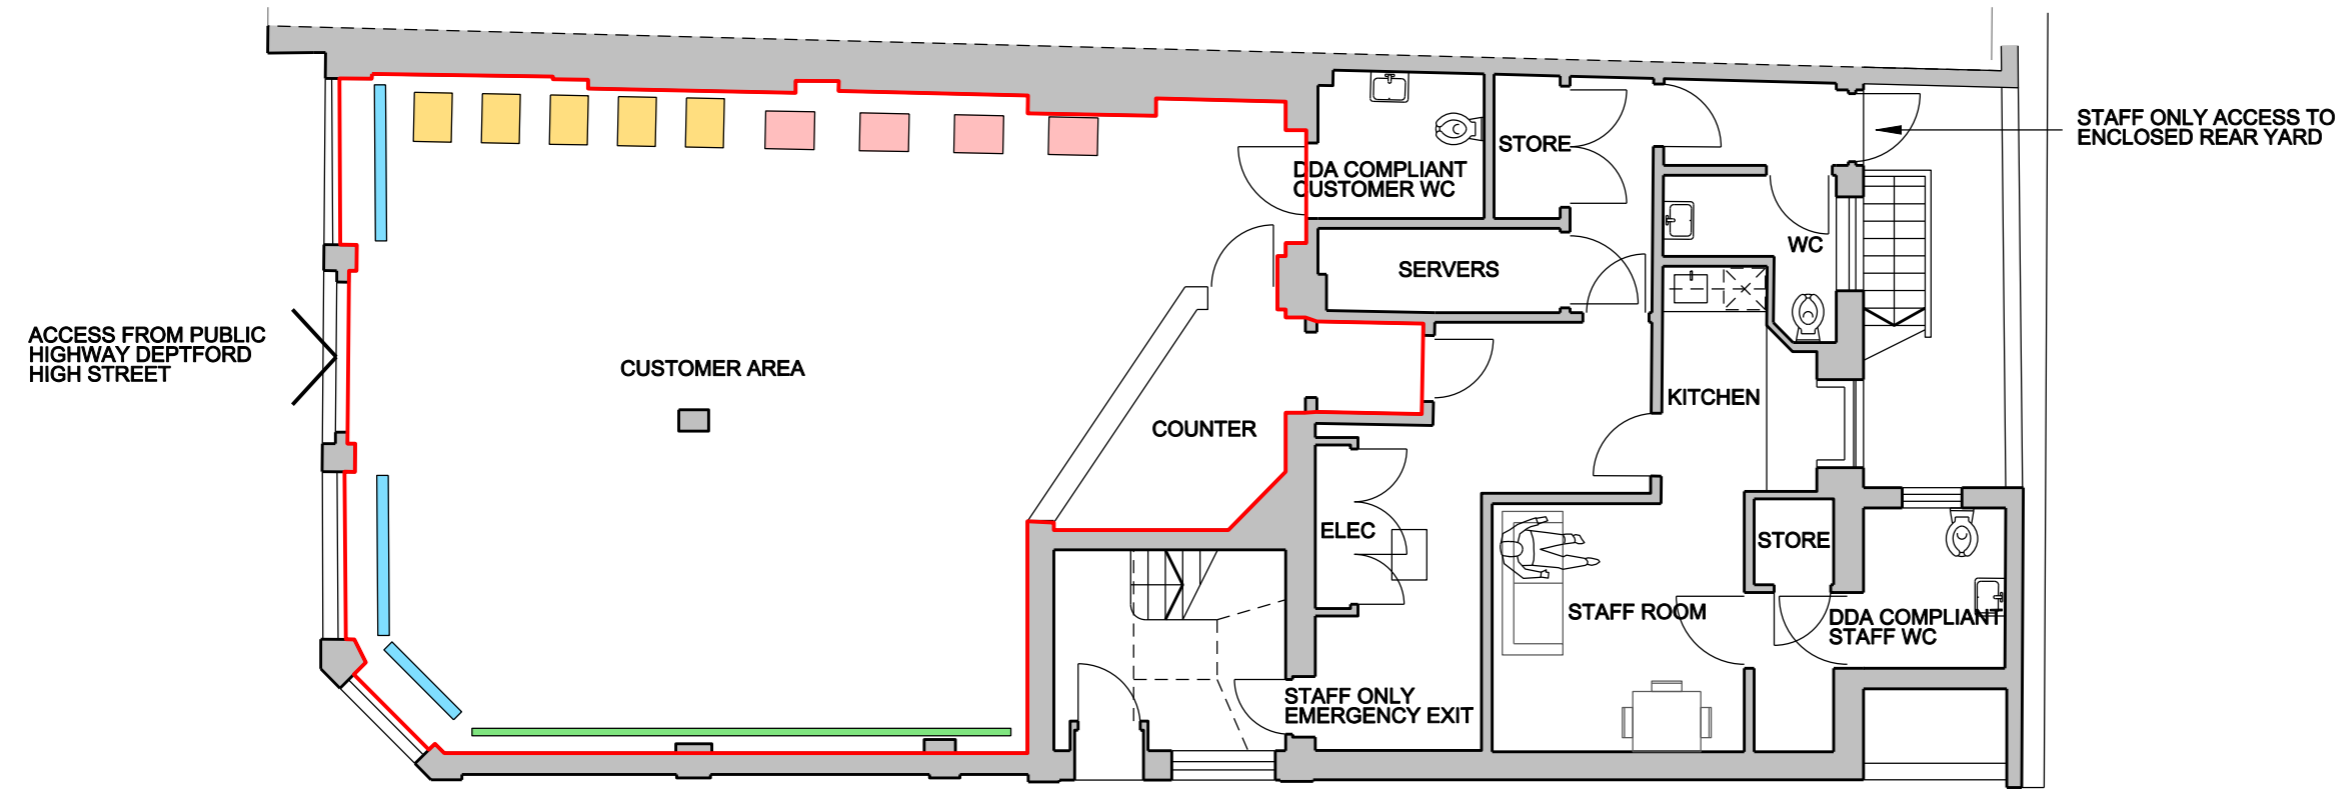

GROUND FLOOR

REVISIONS

SCALE	DATE	DRAWN	CHECKED
1:100	14.06.23	SD	SD

PROJECT
JENNINGSBET
 80-82 DEPTFORD HIGH ST.
 LONDON SE8 4RT

DRAWING
 PREMISE LICENCE PLAN

Trinity House, Church Road, Tunbridge Wells TN11 1AG
 +44 (0) 207 205 4994 info@zdarchitects.com

