


MILLWALL FOOTBALL

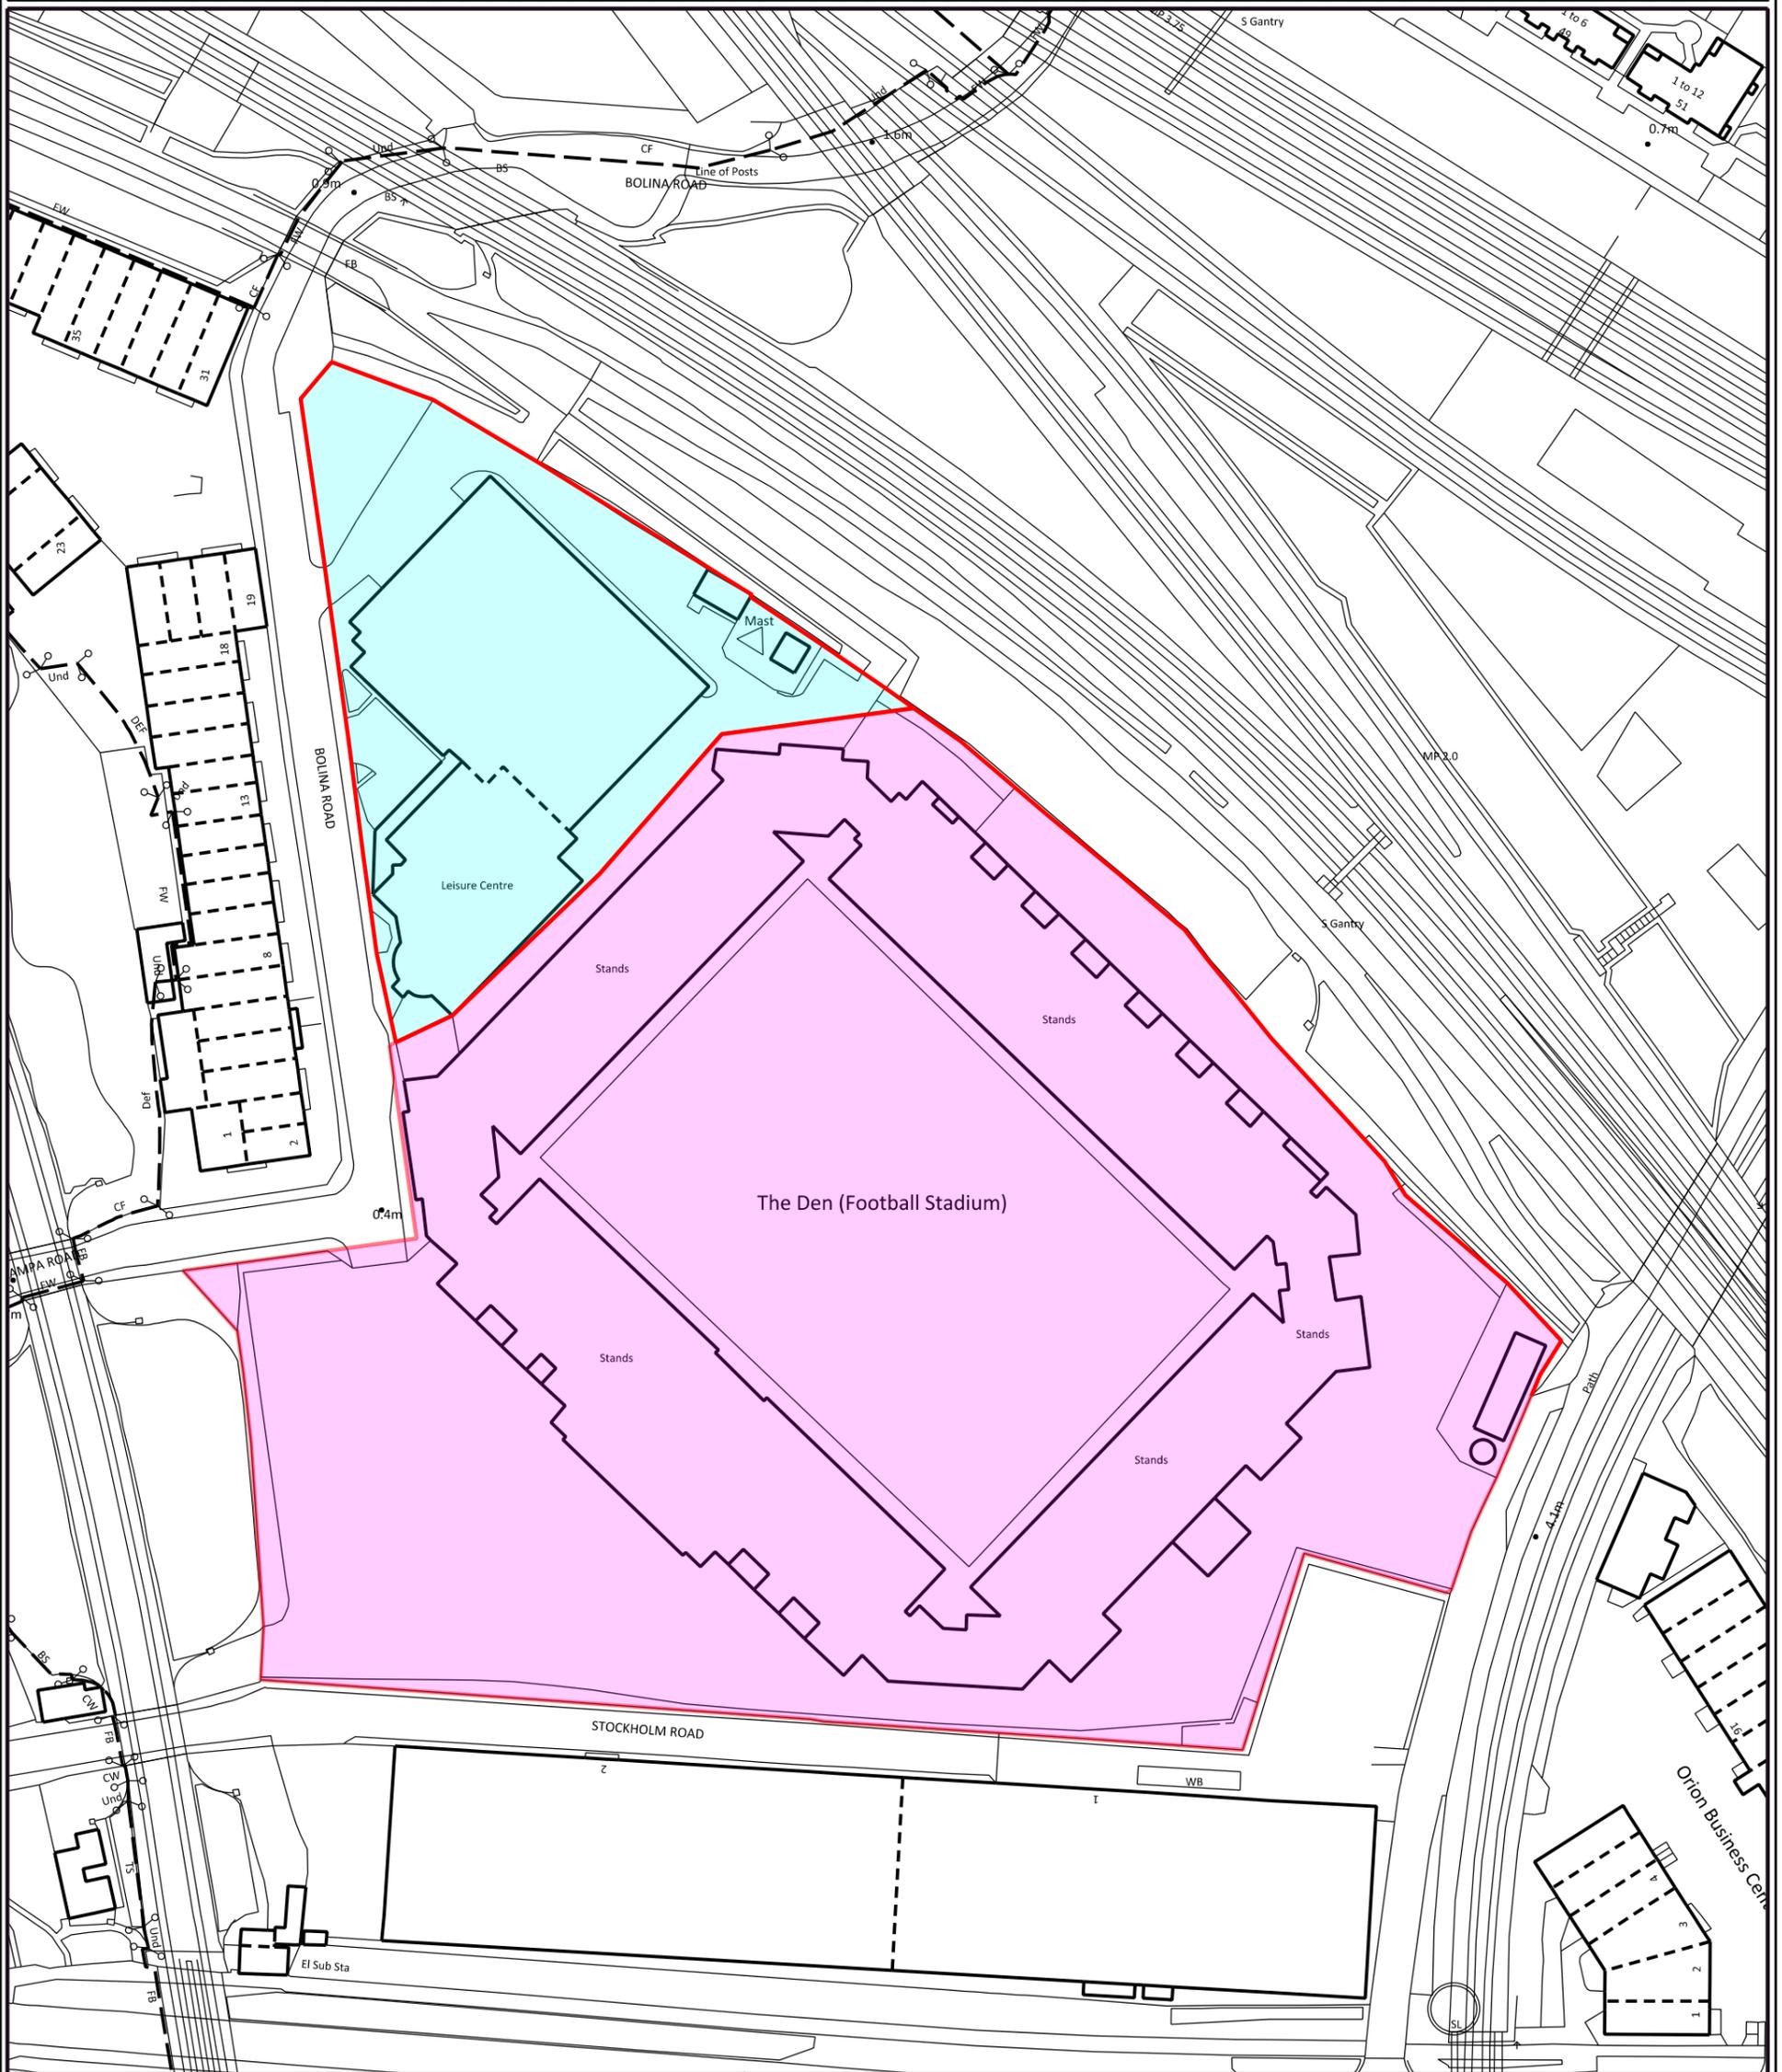

This map is reproduced from ordnance survey material with the permission of the controller of her majesty's stationery office © crown copyright: 100017710 [2023]

A3 plan scale: SCALE1
 drawn: JR
 date: 26/04/2024
 coloured:XXX
 checked:XXX
 amended:XXX
 drawing ref:XXX

| Key | |
|---|---|
|  | Millwall community scheme (company no. 03920152) 25 years commencing on 19th november 2004 |
|  | Millwall Football and Athletic Company (1985) plc 150 years Commencing on the 24th june 1993 |

REGENERATION AND PLACE
 Lewisham

DataGraphics
 Laurence house
 Rushey Green
 Catford, London
 SE6 4RU



A3