


# Evelyn Court, Grinstead Road, SE8

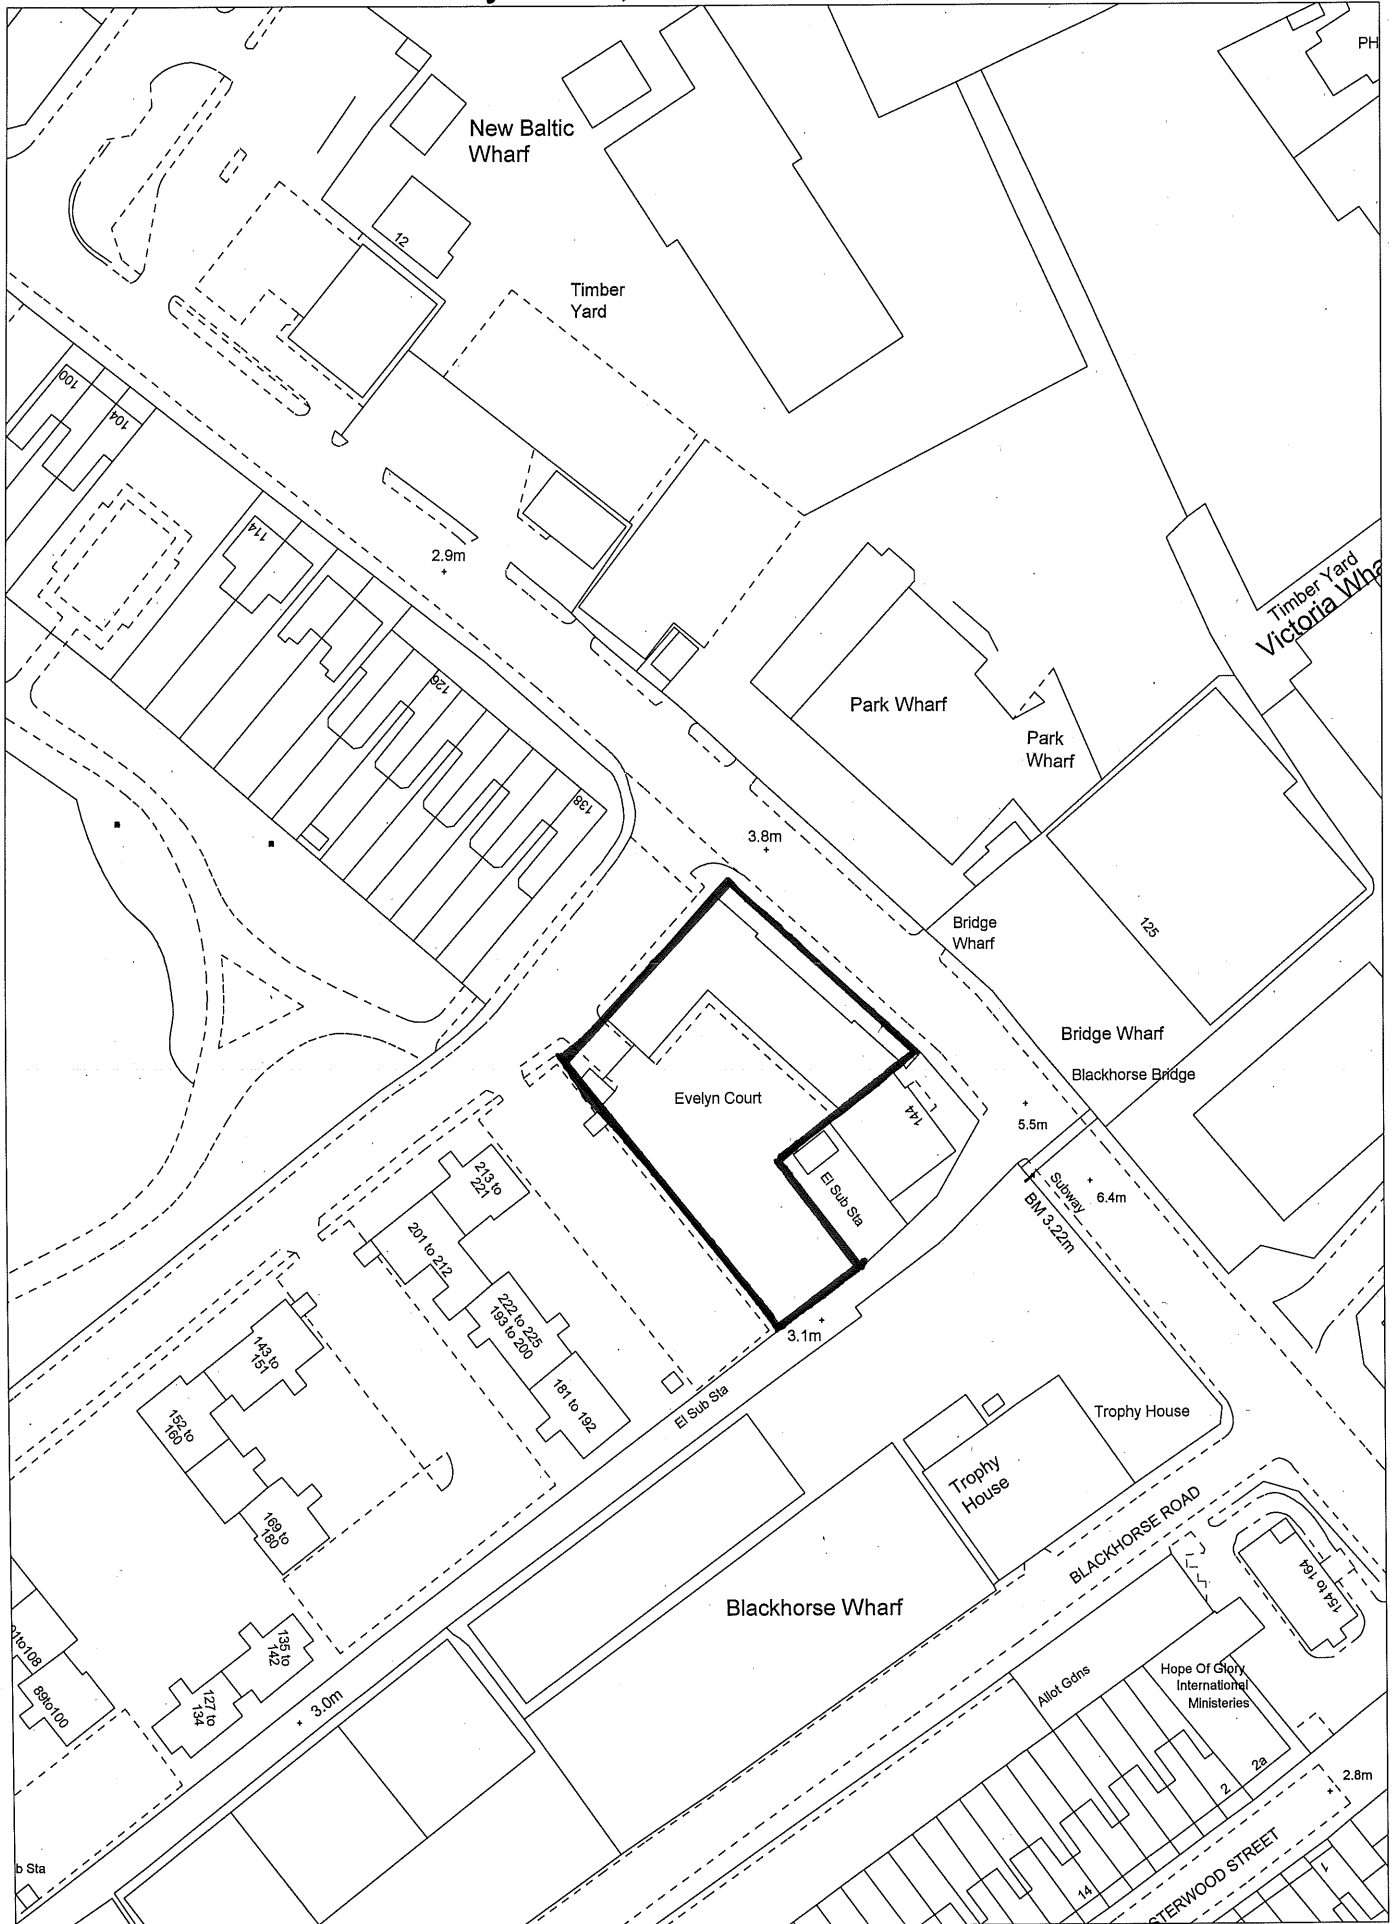

Reproduced from the Ordnance Survey map with the permission of the Controller of HMSO  
Crown Copyright Reserved  
Licence No:100017710

Scale 1:1250

**This plan forms no part of a planning application**