
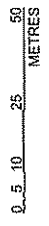


Copyright of this drawing is vested in the Architect and it must not be reproduced or used in any form without the written consent of the Architect. The Architect shall not be responsible for any errors or omissions in this drawing and shall not be liable for any loss or damage, howsoever caused, arising from the use of this drawing. The Architect shall not be responsible for any loss or damage, howsoever caused, arising from the use of this drawing. IF IN DOUBT ASK.

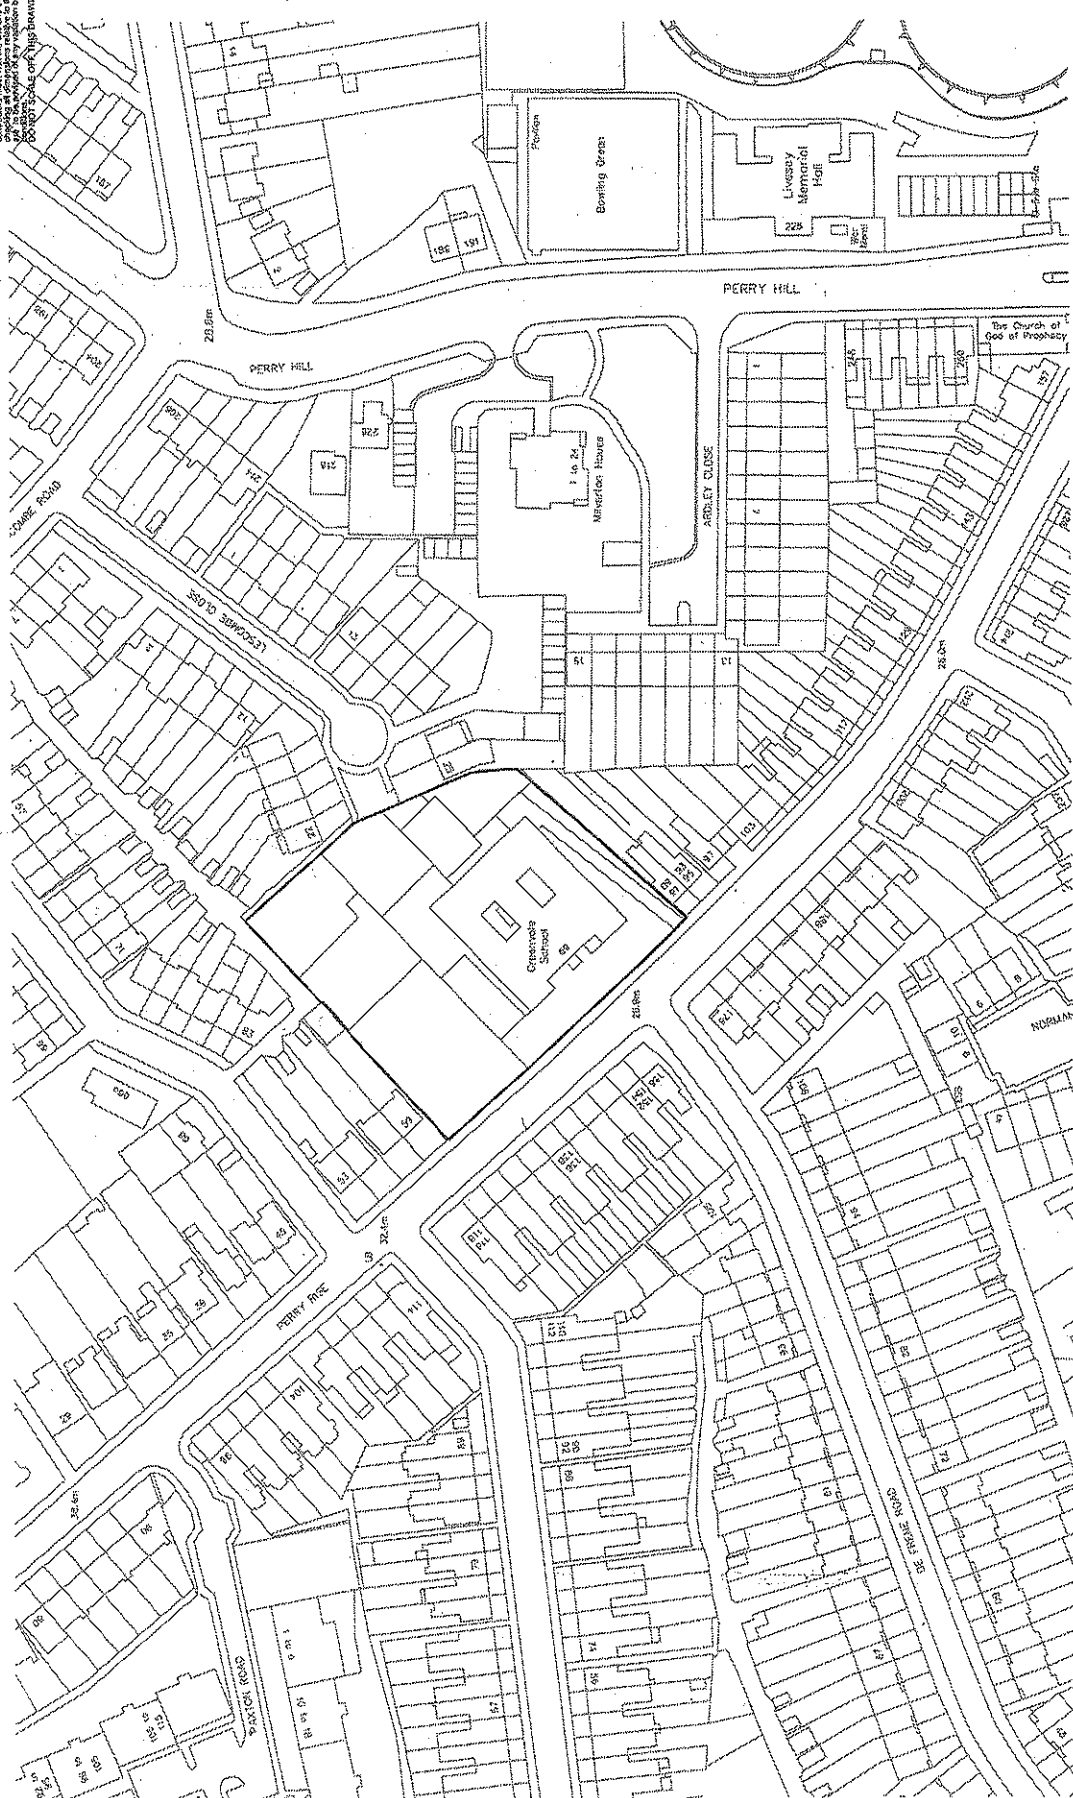

00 Site Location Plan
ws_02
Greenvale Perry Rise

1:1250

REV: DATE:	DETAILS:	INITIALS:	NORTH POINT:	KEY PLAN:		
IN COLLABORATION WITH: HKR ARCHITECTS INNES ASSOCIATES ARCHITECTURE & URBAN DESIGN					PROJECT NO.:	DATE:
PROJECT: Brent Knoll School					DRAWING NO.:	REVISION:
CLIENT: London Borough of Lewisham					03667 WS 02 00	18.01.2013
TITLE: Site Location Plan					DRAWN BY:	SCALE AT A3:
ISSUE TYPE: Planning					J. Betancor	1:1250
					CHECKED BY:	NTS
					M. Boehm	