


178 LEAHURST RD, SE13

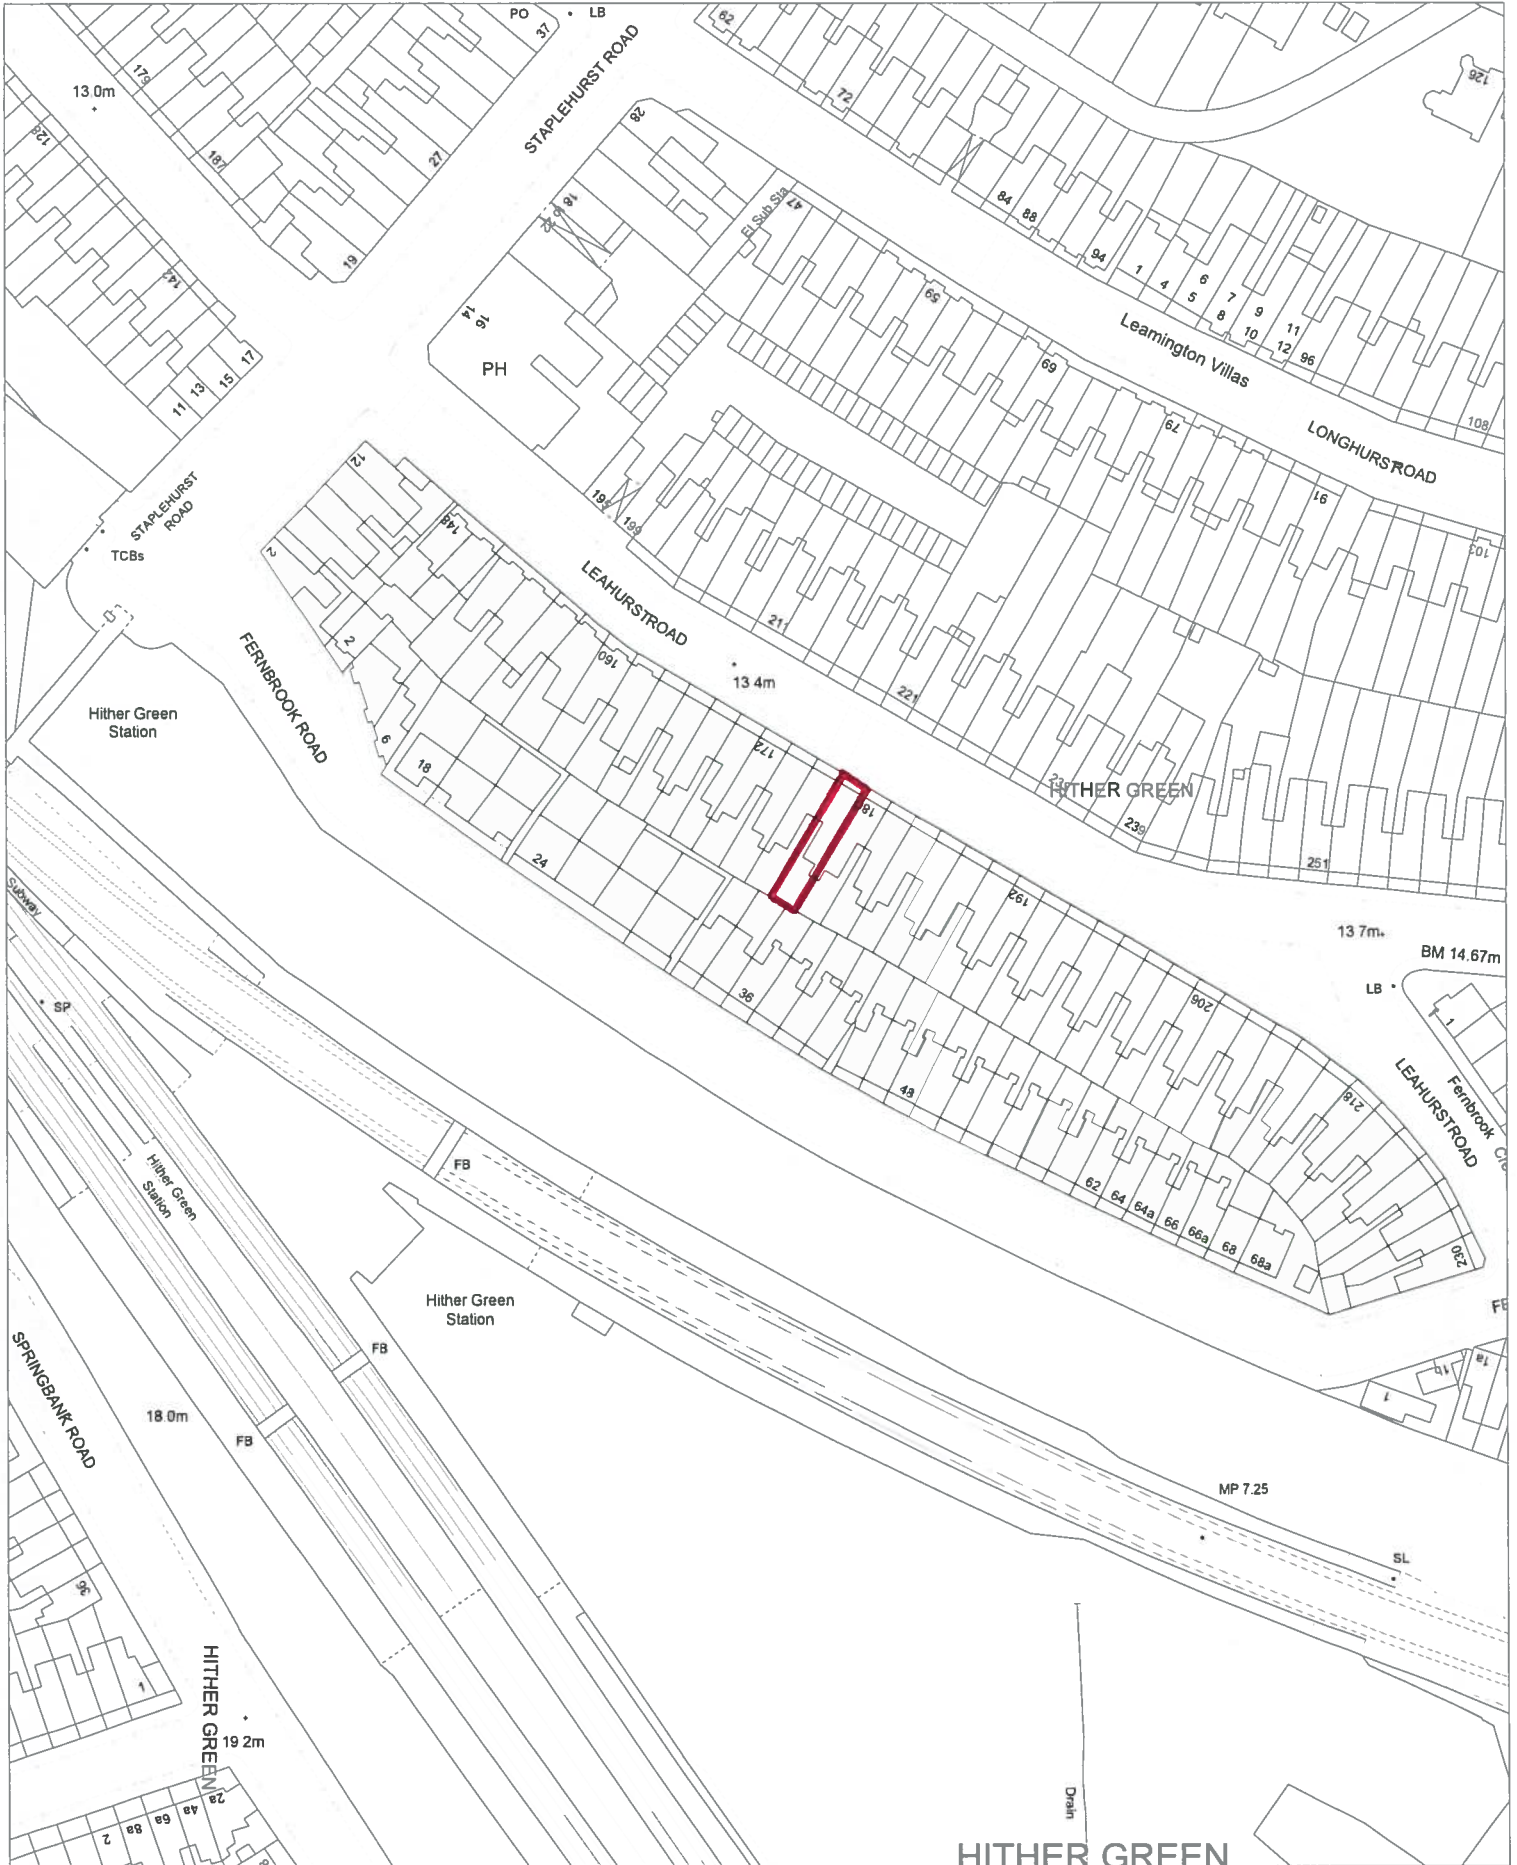

Date: 23/06/15

Scale: 1:250

Base on the
Ordnance Survey map
Licence no: 100017710
London, SE6 4RU