


# 49A DRAKEFELL RD, SE14

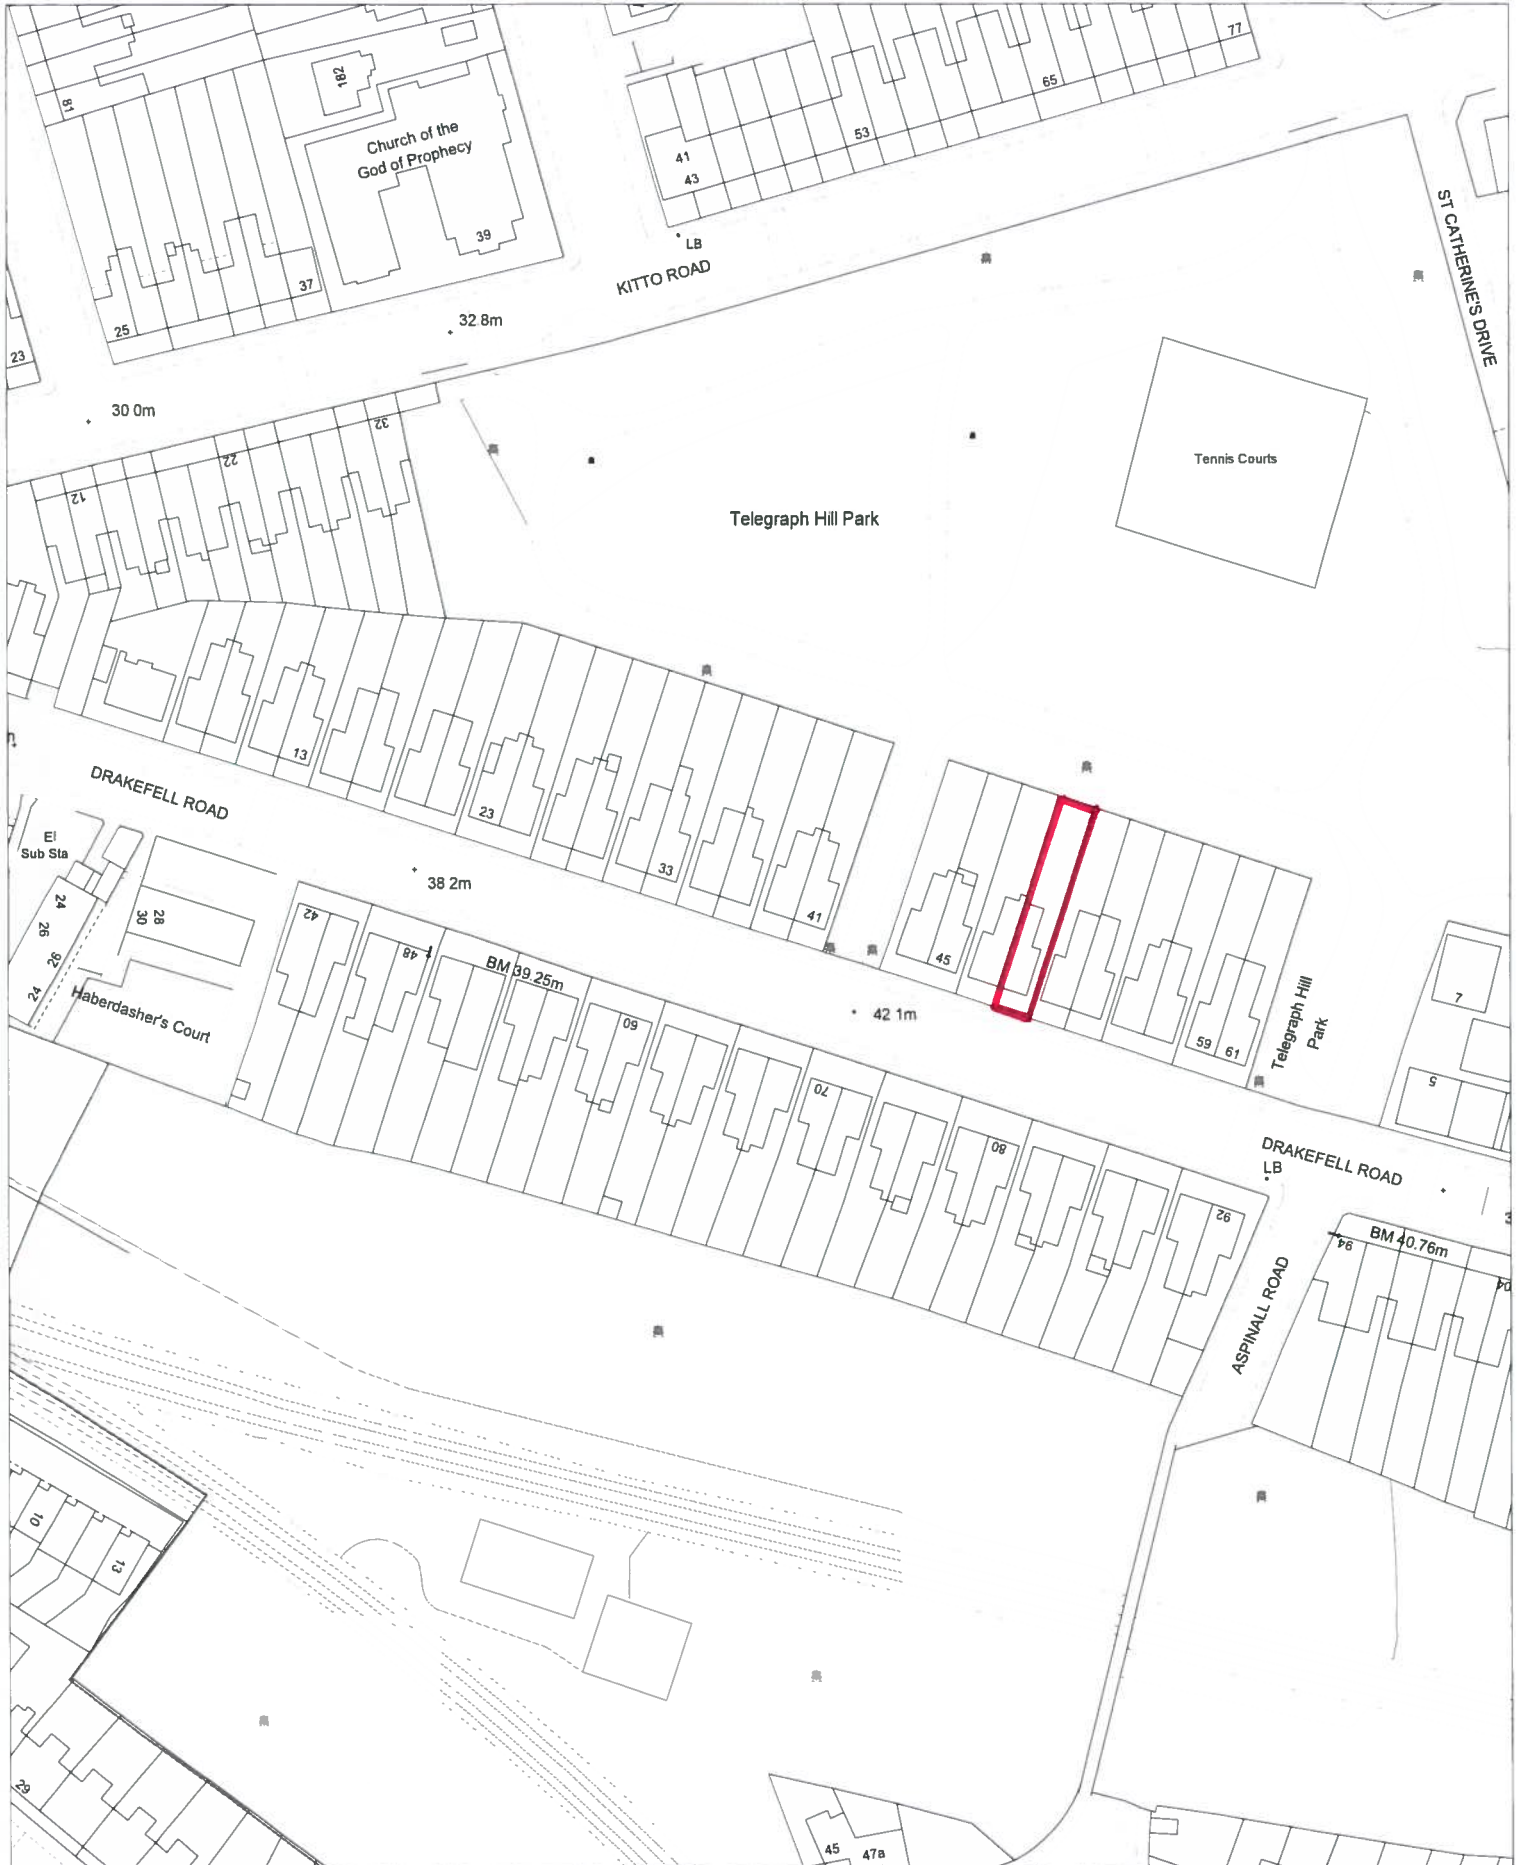

Scale: 1:250  
Base on the  
Ordnance Survey map  
Licence no: 100017710  
London, SE6 4RU

Date: 23/06/15