


122 Drakefell Rd, SE14

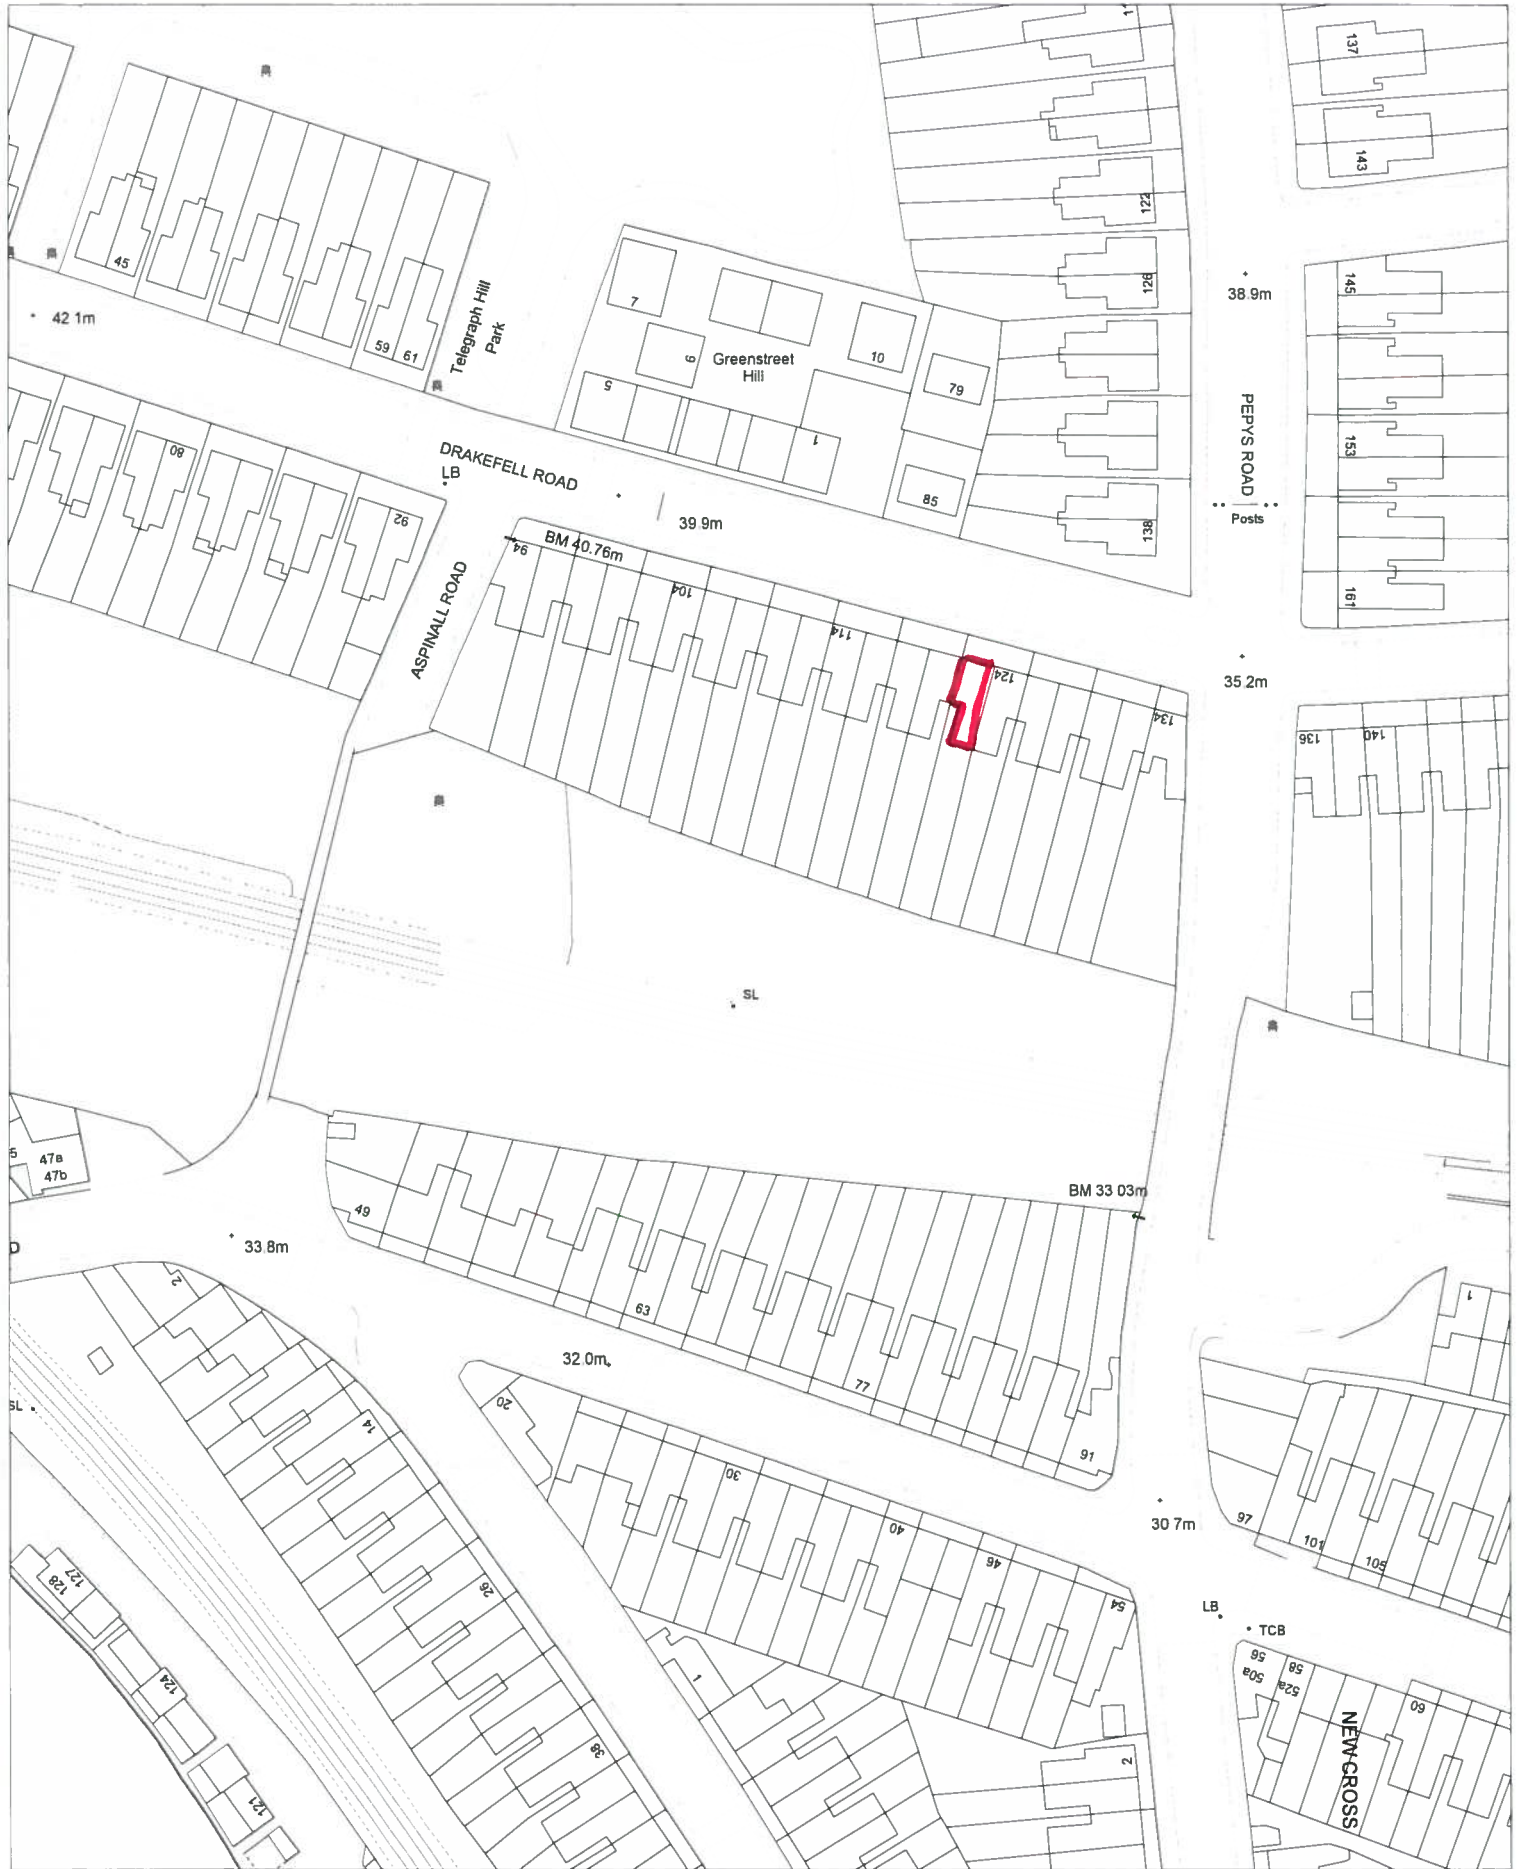

Scale: 1:250

Base on the
Ordnance Survey map
Licence no: 100017710
London, SE6 4RU

Date: 07/12/15