


Site B, Cambridge Dr, SE12 (92724)

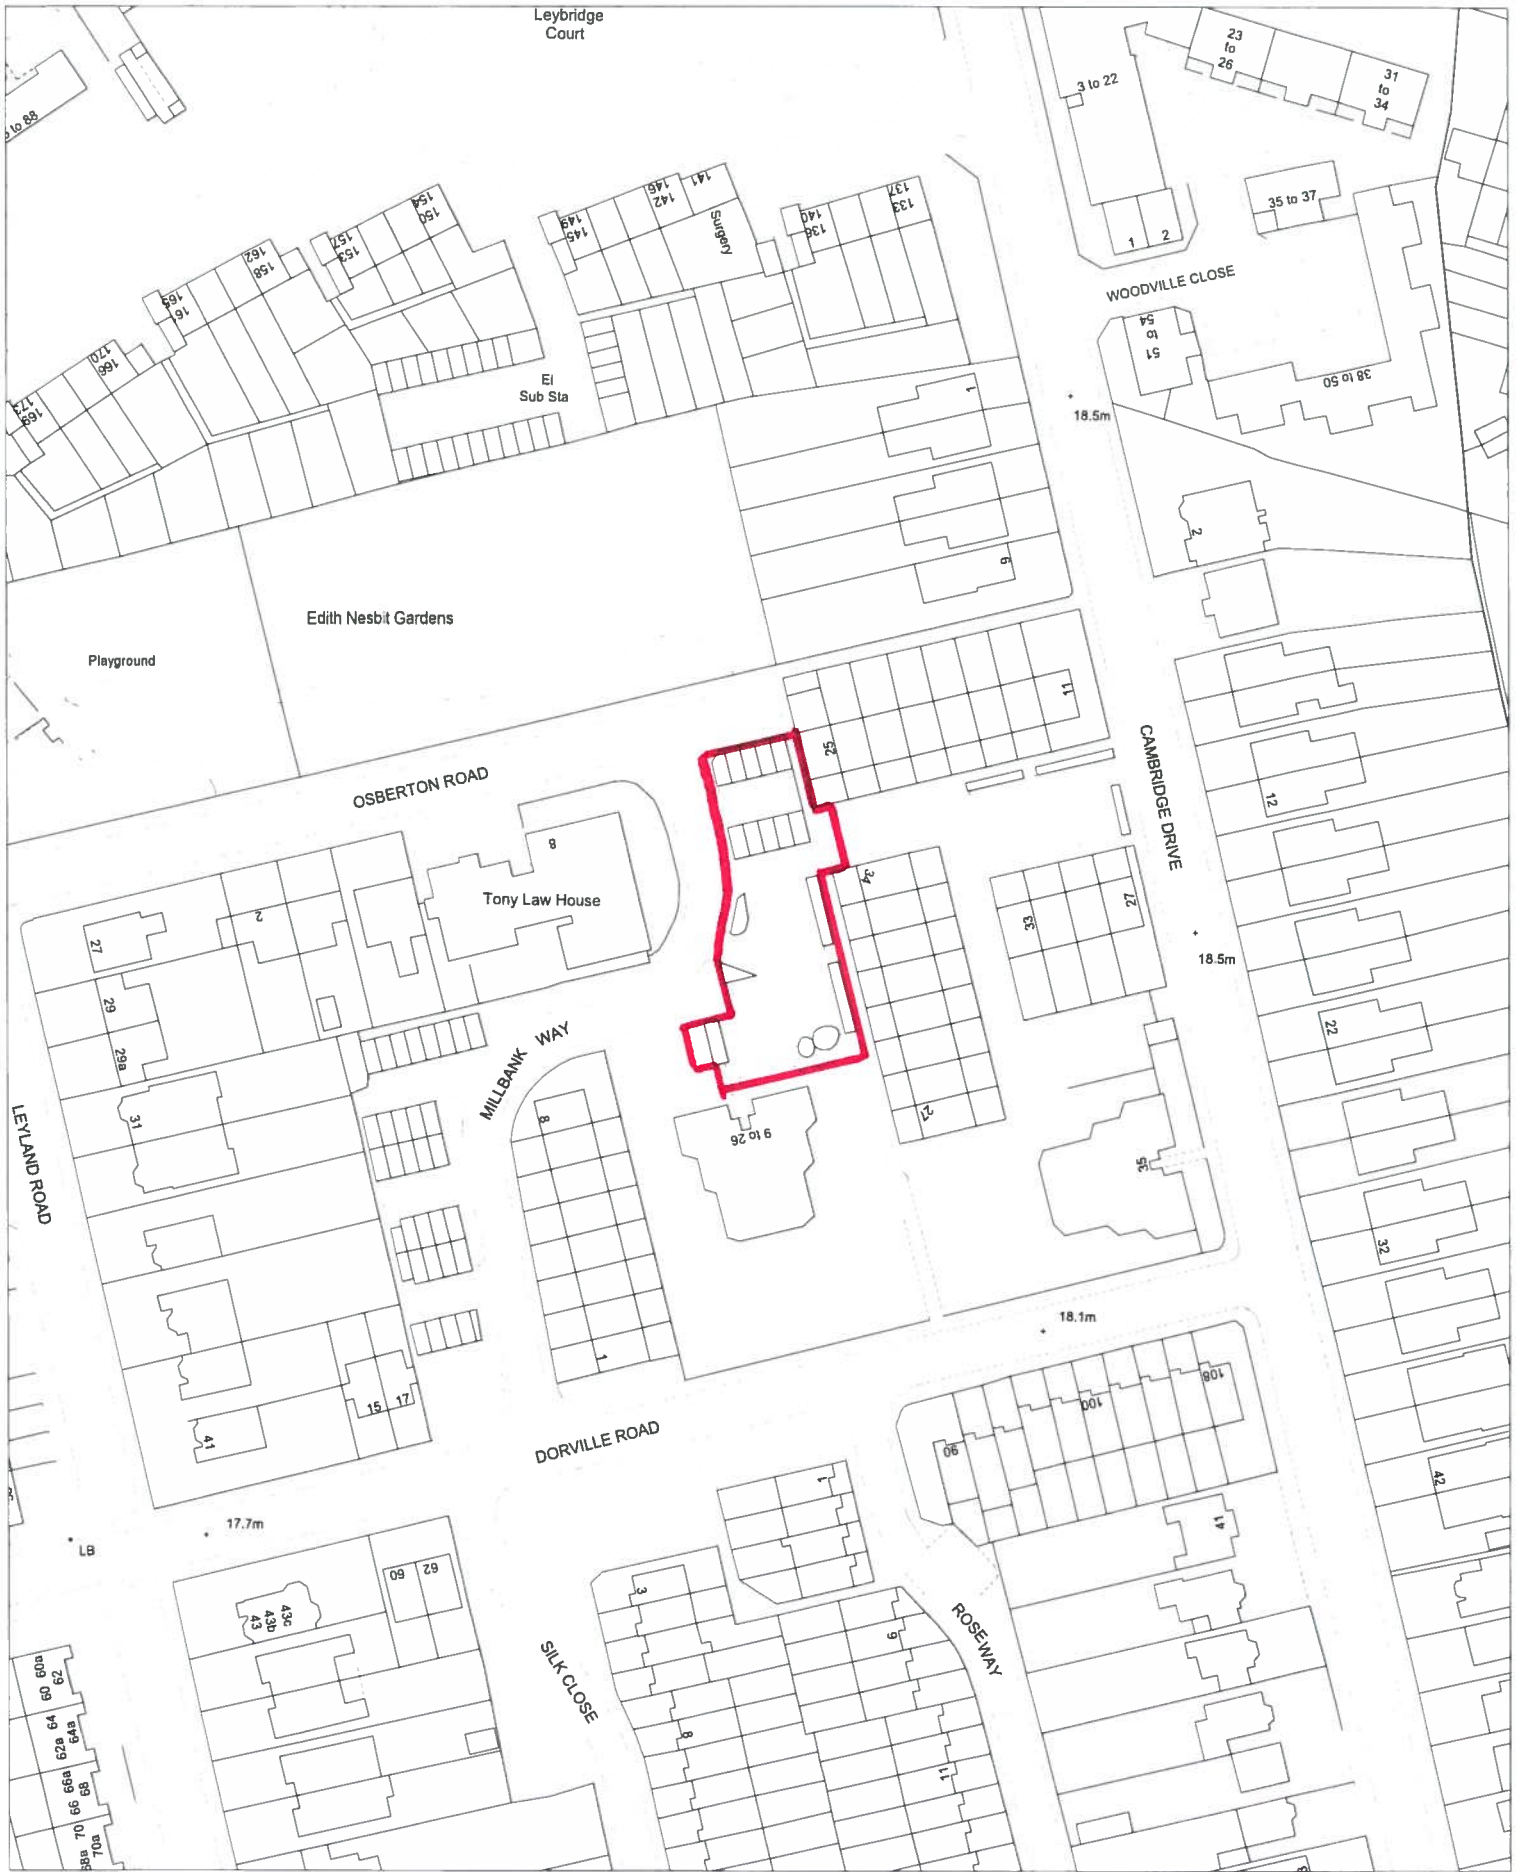

Date: 25/01/16

Scale: 1:250
Base on the
Ordnance Survey map
Licence no: 100017710
London, SE6 4RU