




General Notes:

Do not scale from this drawing. Use marked dimensions only.
Should any discrepancies be noted, please inform this office immediately.
This drawing is copyright of Matthew Allchurch Architects Limited

Scale:

A3

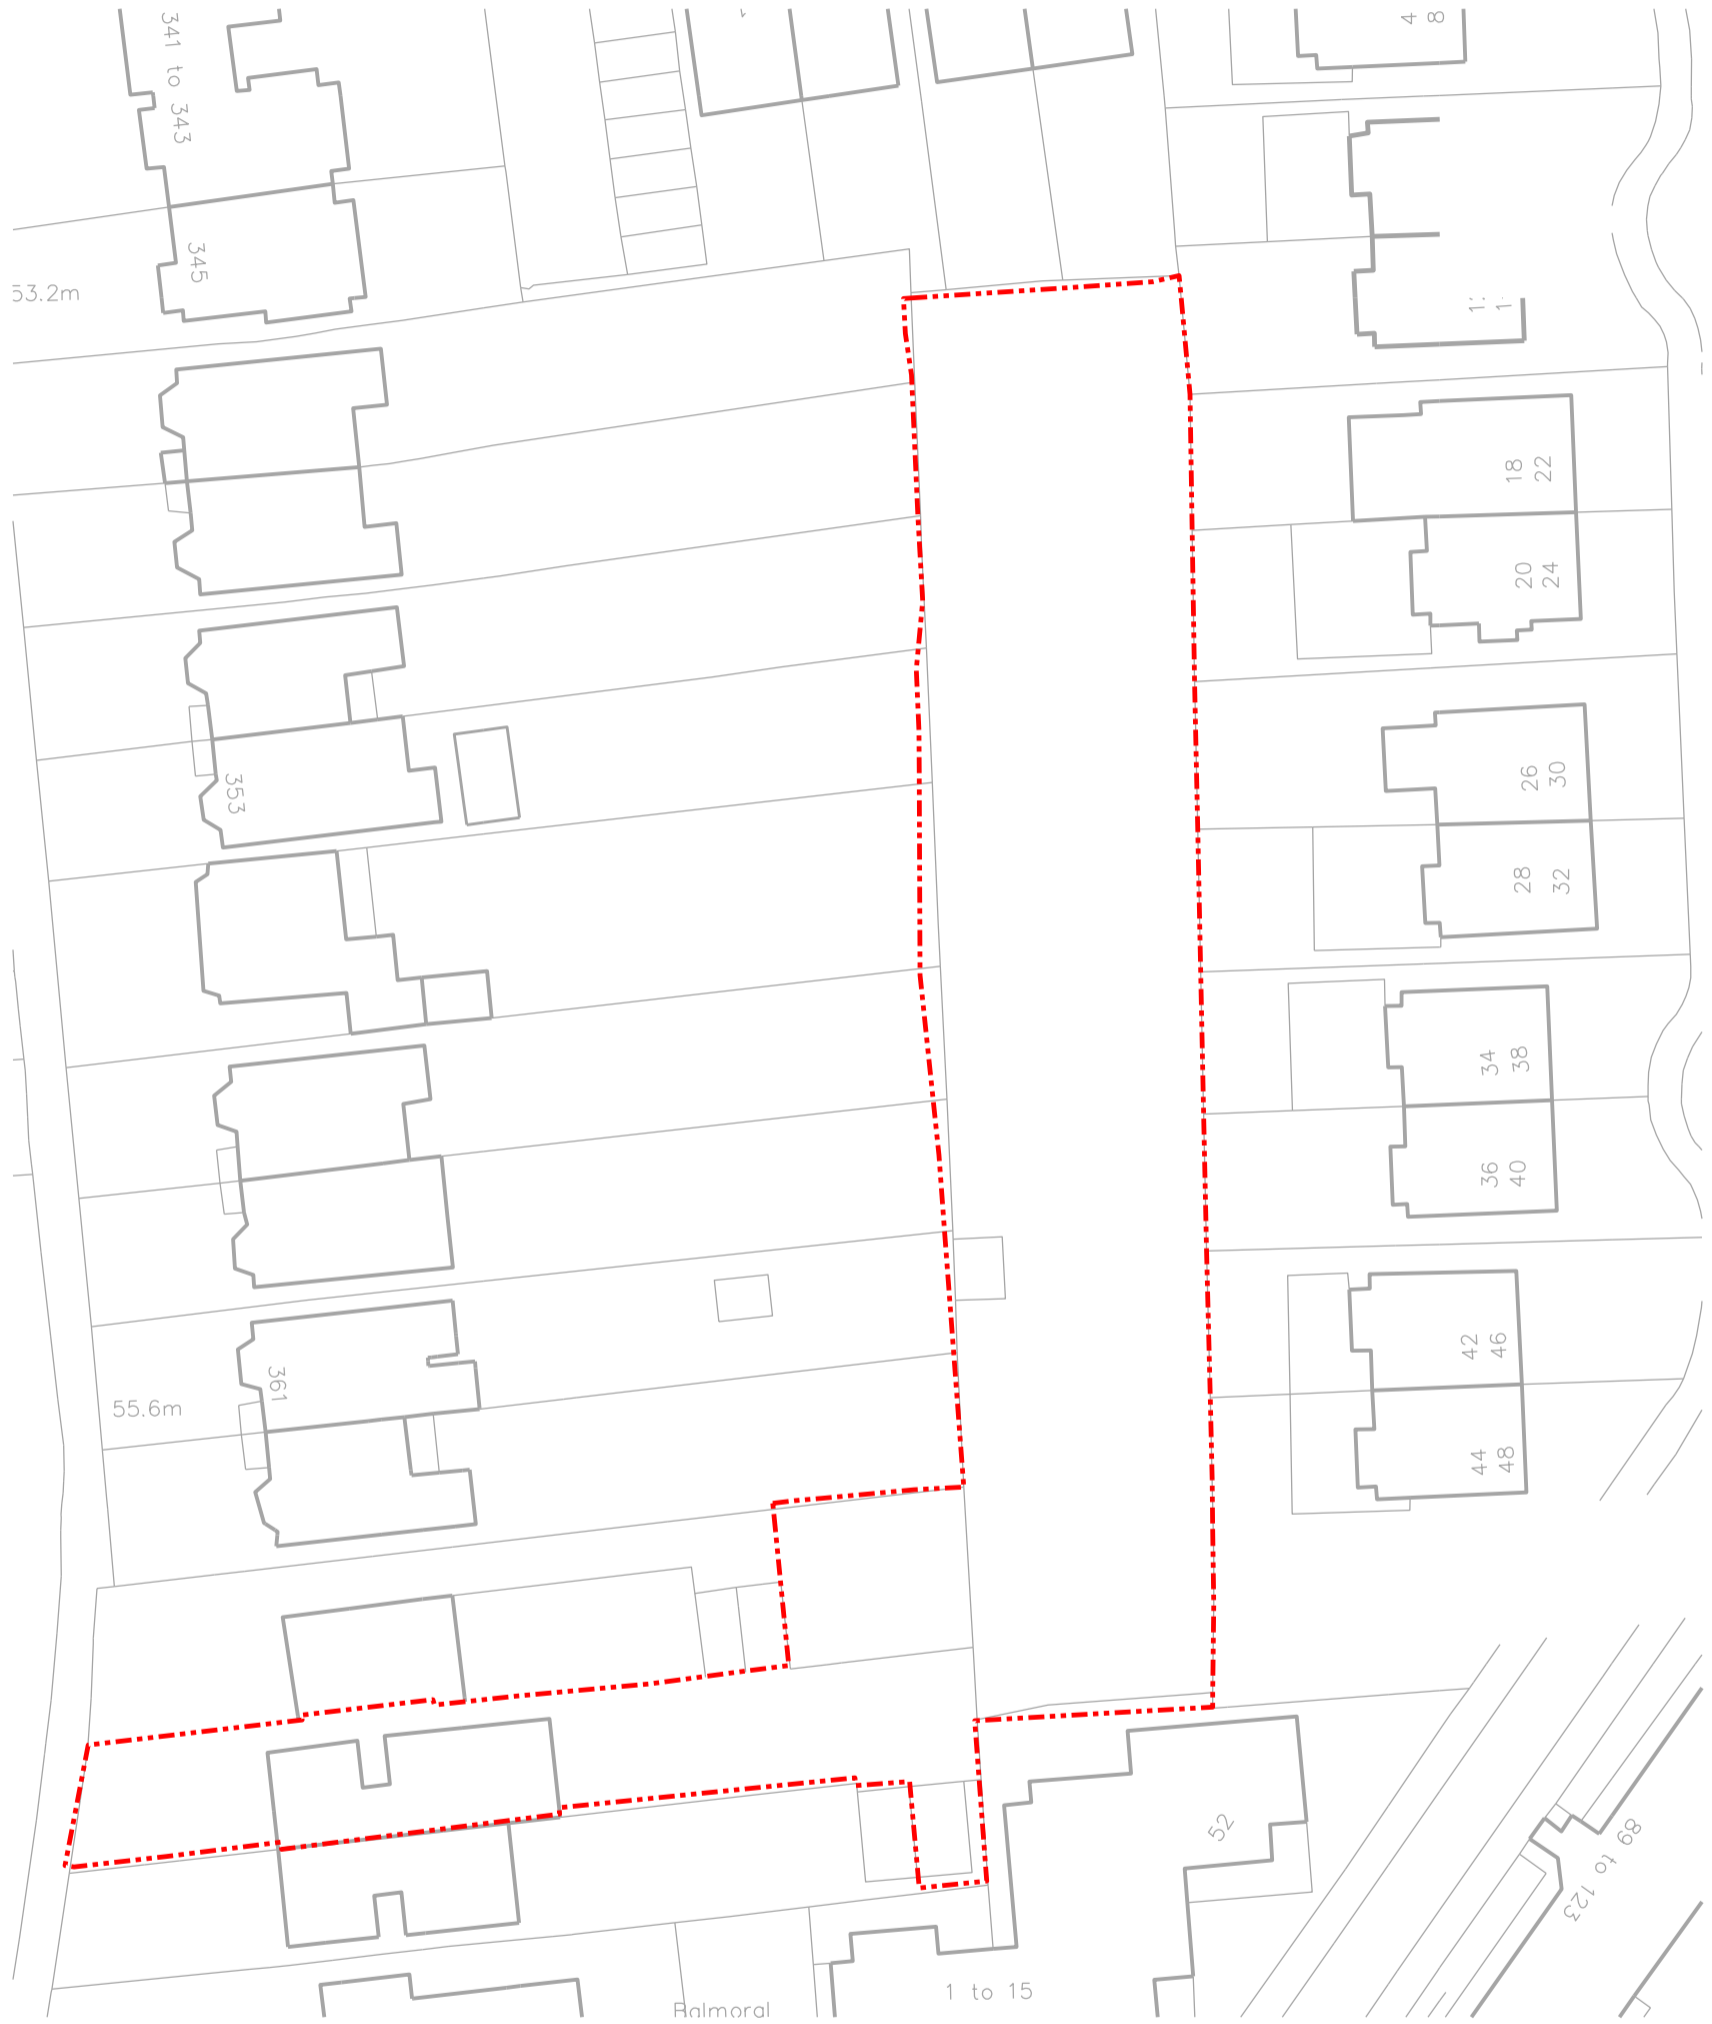

0	- Issue for Planning Application	10.05.18	ET	MA
Rev:	Description:	Date	Drn by:	Ckd by:

Client: The Oakwood Group				
Project Name: Grove Park				
Drawing Title: Location Plan				
Project No: OWG13	Drawing No: P_002	Revision: 0	Scale: 1:500@A3	Date: 23.02.18
Drawn By: ET	Checked By: MA	Status: Planning		



the boathouse design studio
27 ferry road teddington tw11 9nn
t: 020 8973 0050
e: info@maa-architects.com
w: www.maa-architects.com