


SCHEDULE OF INTEREST REGINALD ROAD LONDON LEWISHAM SE8 4RY

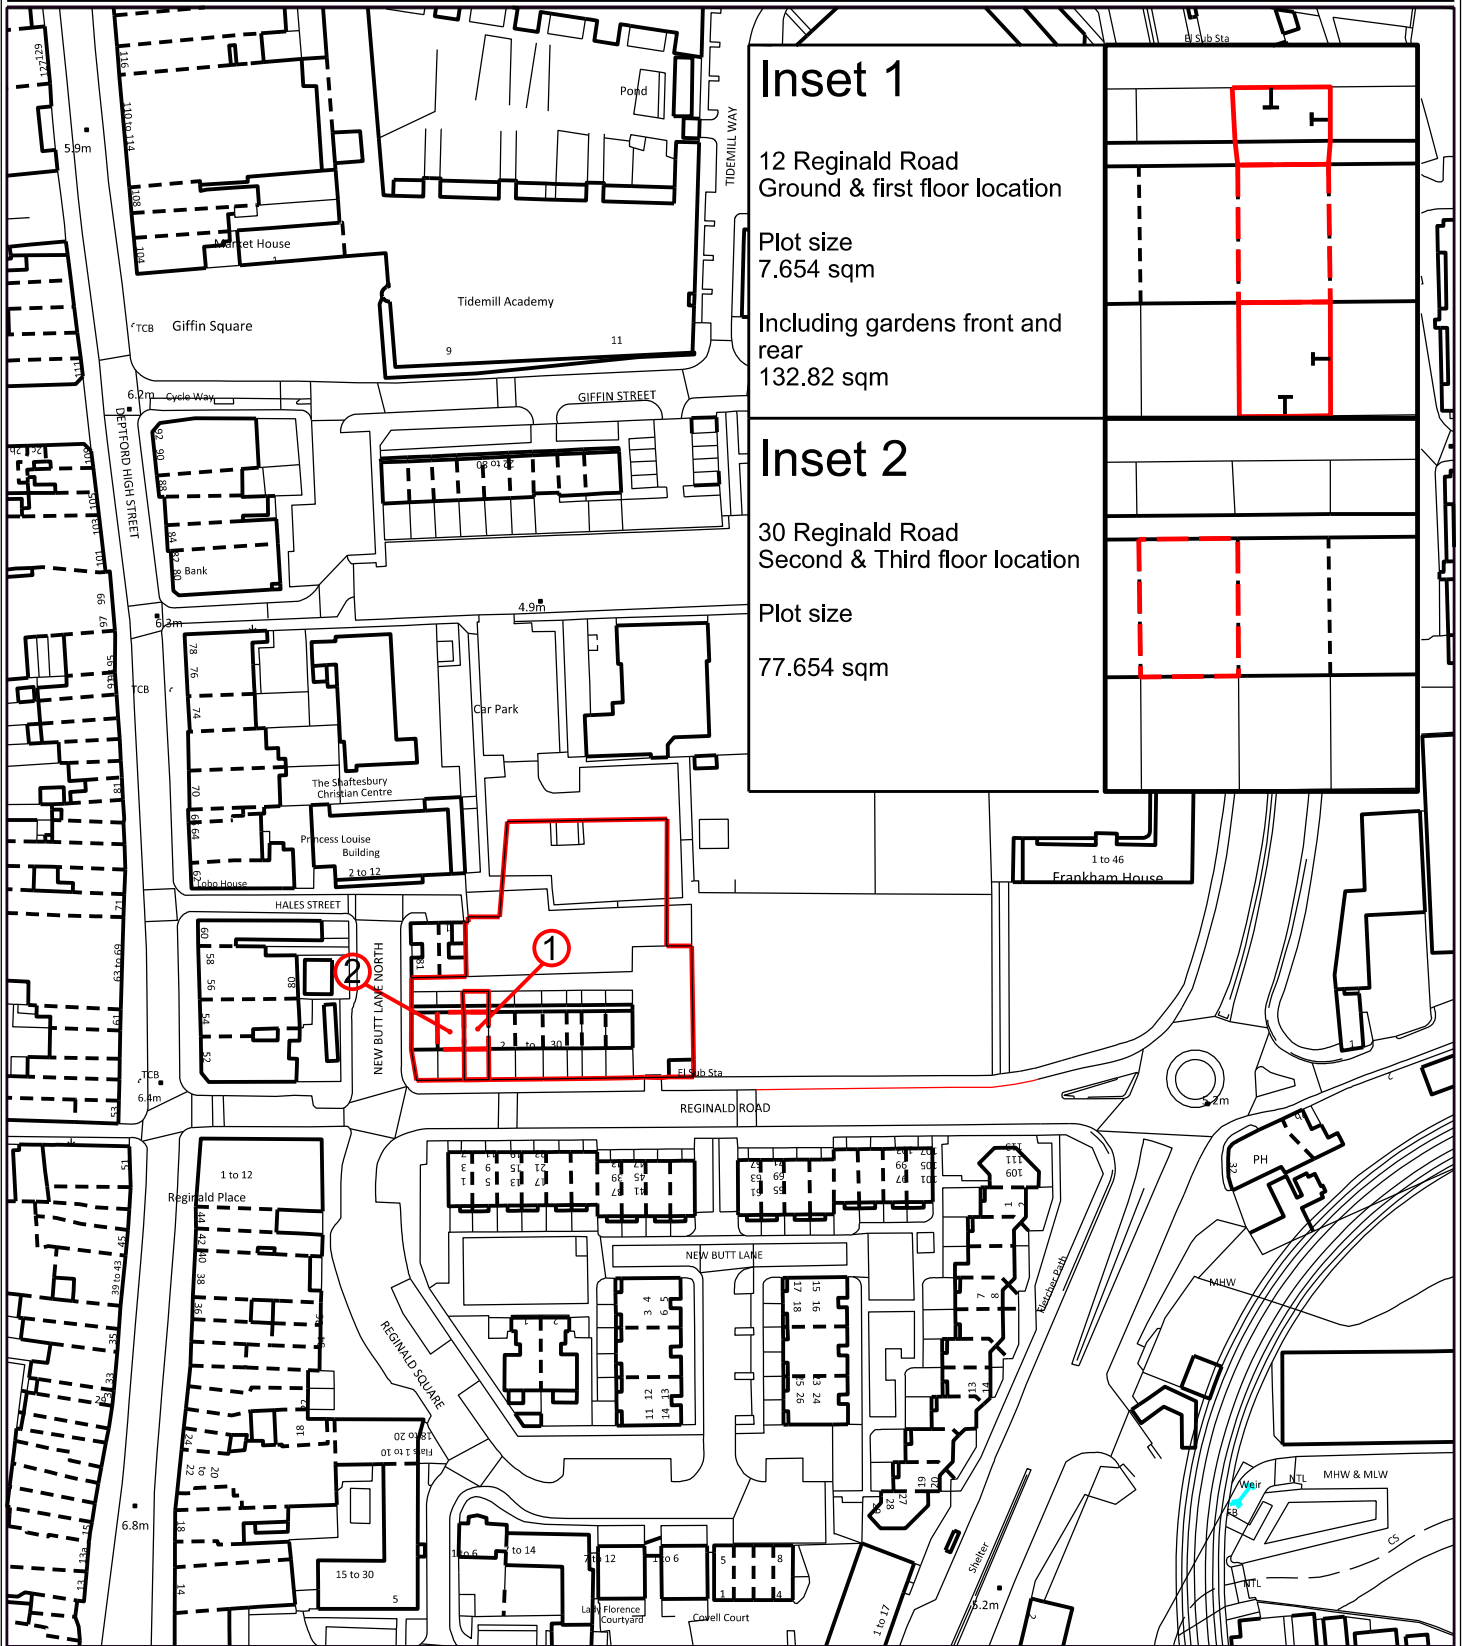

Inset 1
 12 Reginald Road
 Ground & first floor location
 Plot size
 7.654 sqm
 Including gardens front and rear
 132.82 sqm

Inset 2
 30 Reginald Road
 Second & Third floor location
 Plot size
 77.654 sqm

This map is reproduced from Ordnance Survey material with the permission of the Controller of Her Majesty's Stationery Office © Crown Copyright: 100017710 [2021]

A4 plan scale 1:1250

date: 29/11/2021
 drawn: acm
 coloured: acm
 amended:
 drawing ref.: CPO/Reginald Rd/2021

A4

REGENERATION & ASSET MANAGEMENT

 DataGraphics
 4th floor
 Laurence House
 1 Catford Road
 Catford, London
 SE6 4RU
 tel.: 0208 314 8262
 datagraphics@lewisham.gov.uk

