



Note
 Do not scale from this drawing.
 Use figured dimensions only.
 Dimensions given in mm unless otherwise stated.
 All dimensions to be checked on-site.
 Any discrepancies to be reported to the architect
 before any work commences.
 Gruff Limited ©

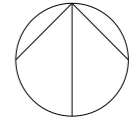

1:1250 @A3

Rev	Chk By	Reason	Date
-	RM	Planning issue	May 2021

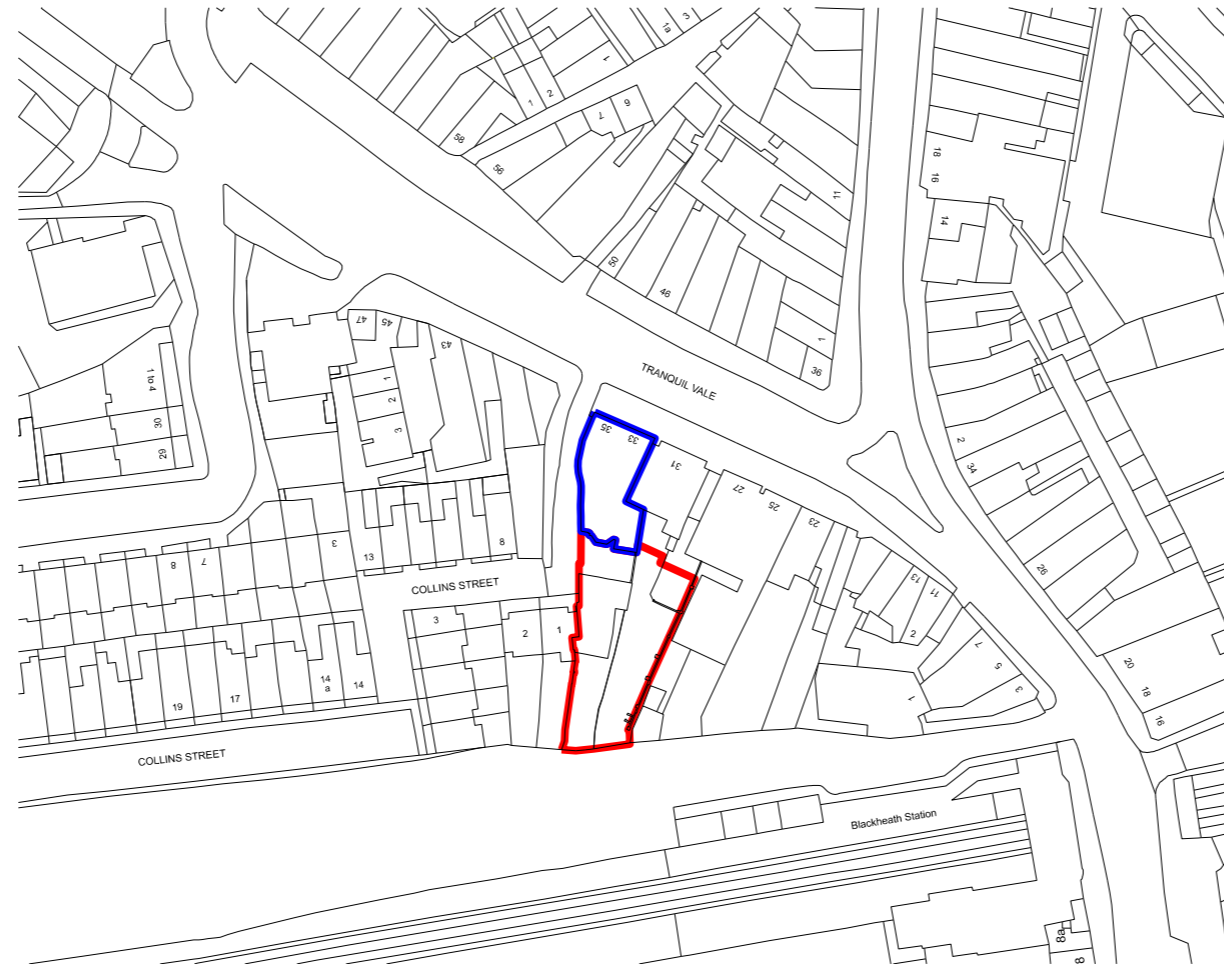

01: SITE LOCATION PLAN
 SCALE 1:1250

Client
 BUTCHER CURNOW & CO

Project
 29-35 TRANQUIL VALE

Title
 SITE LOCATION PLAN

Date
 April 2021

Drawn by
 RM

Scale @ A3
 1:1250 @ A3

Purpose
 P

Number
 G218-100

Rev
 -

gruff

mail@gruffarchitects.com
 020 8692 9130

Unit D Emperor House
 Dragonfly Place
 London SE4 2FL
 gruffarchitects.com